



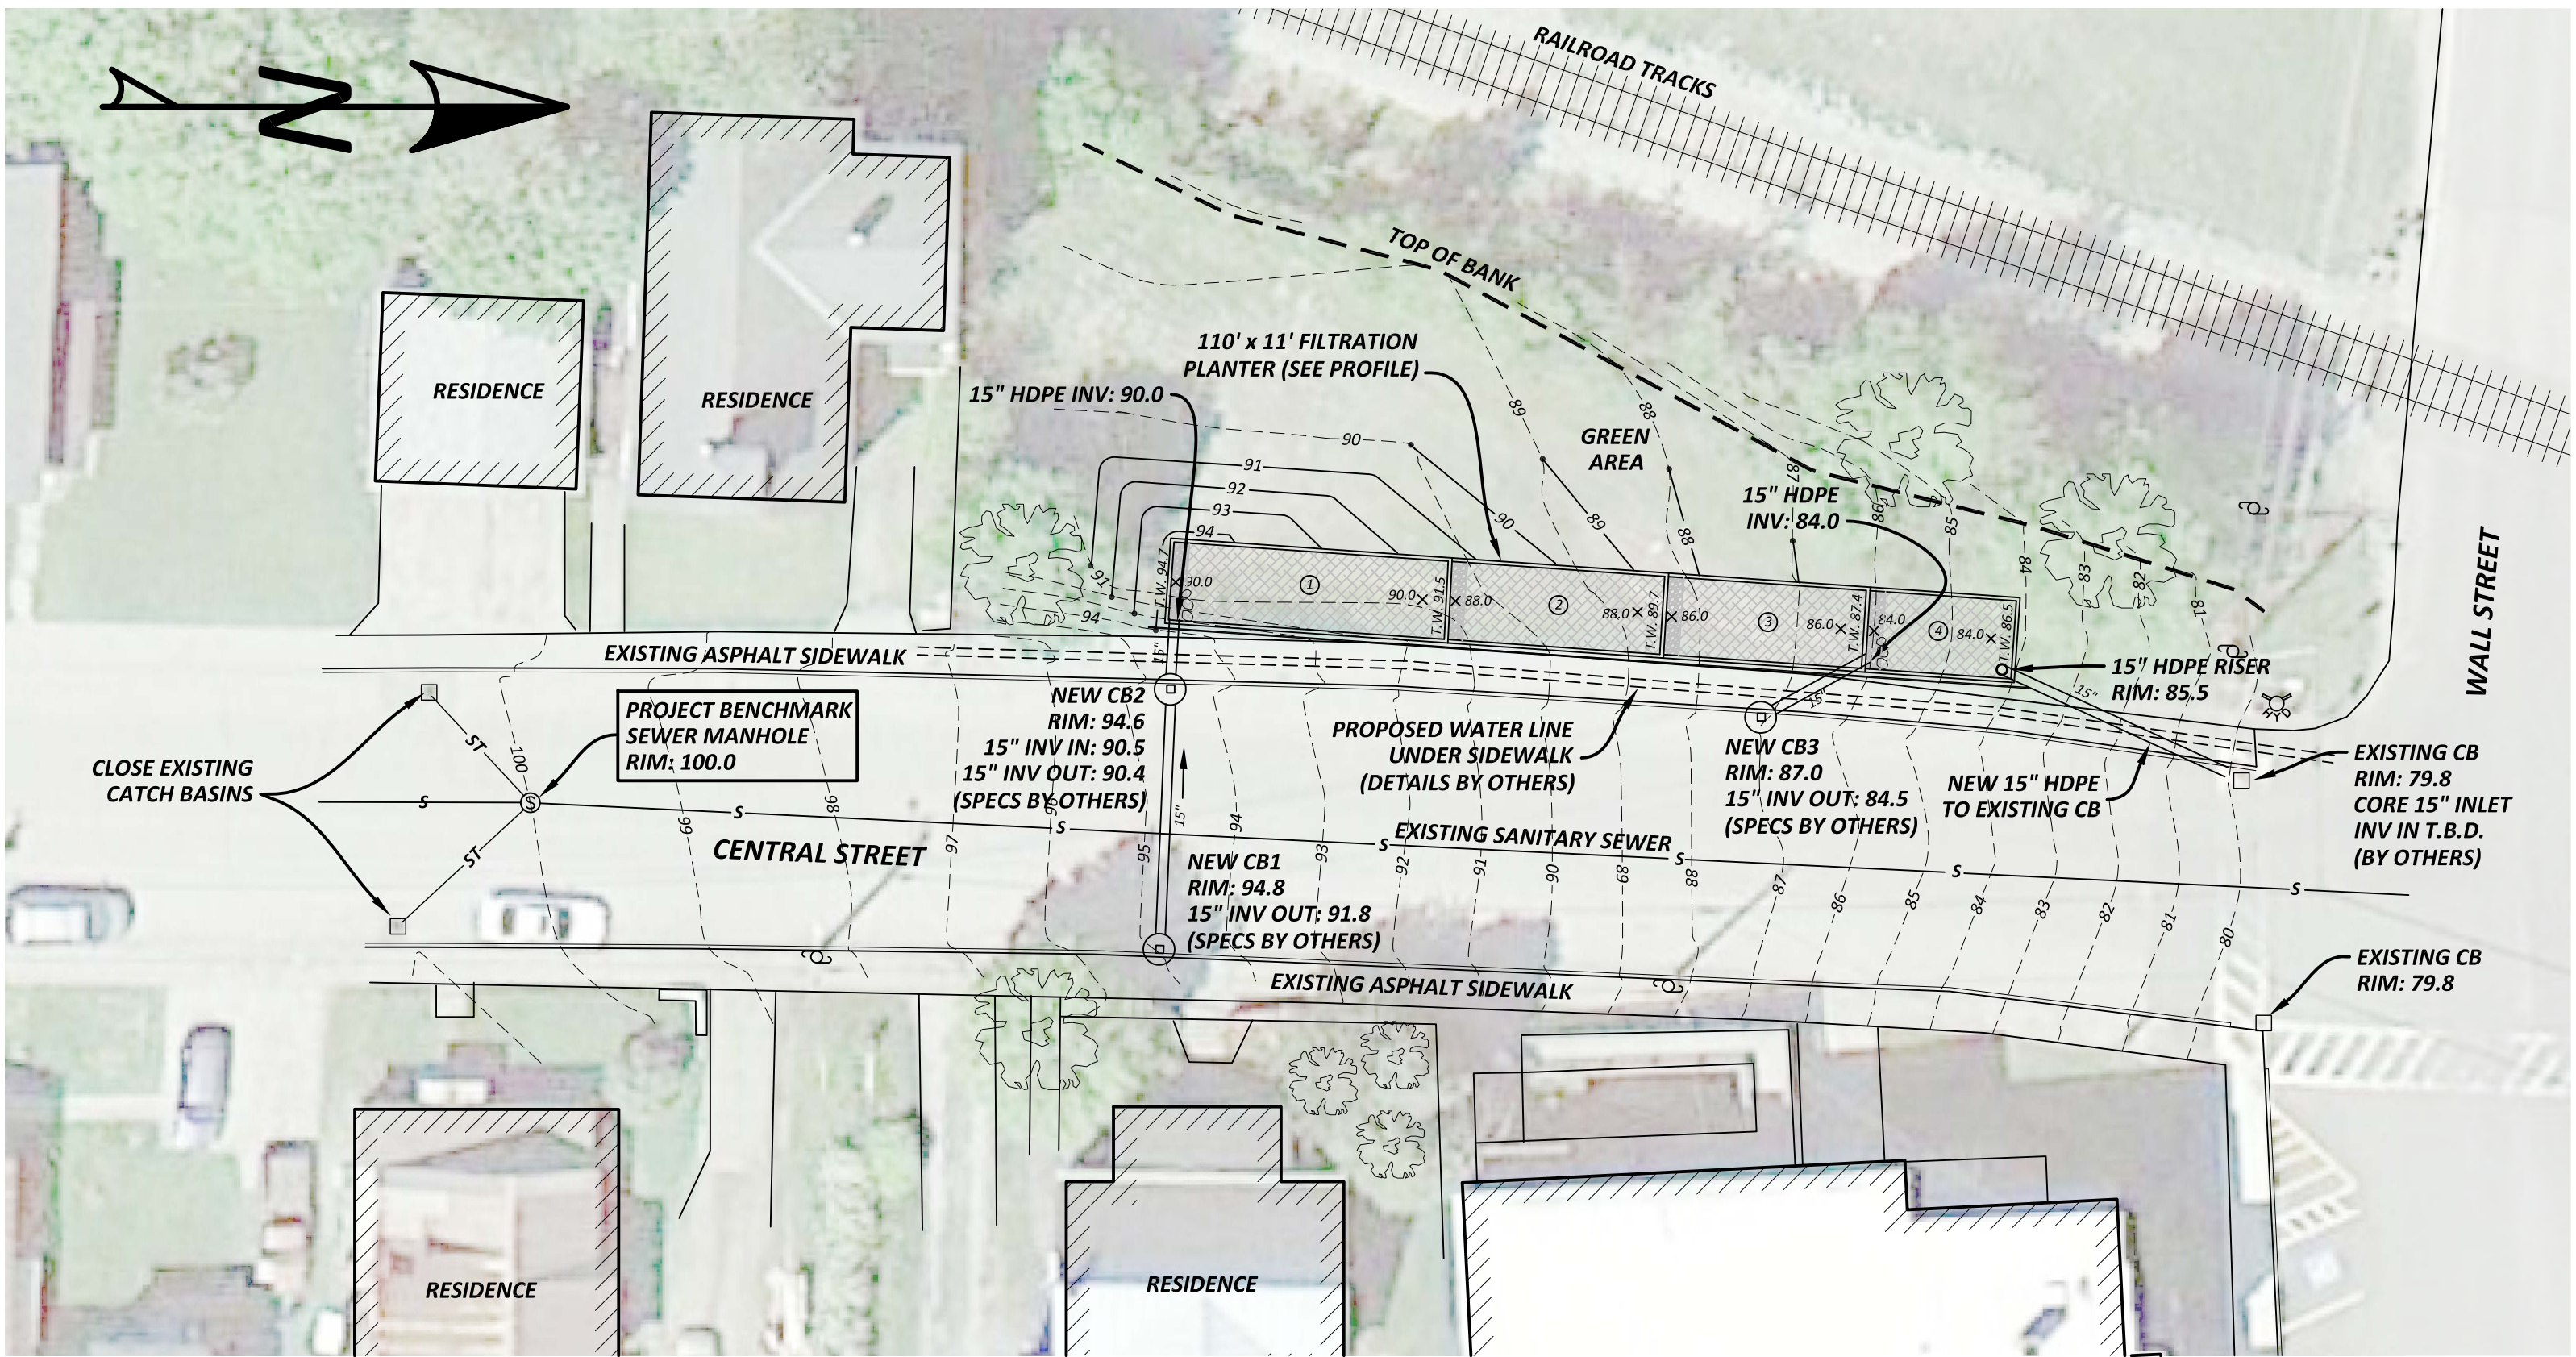


SITE PLAN

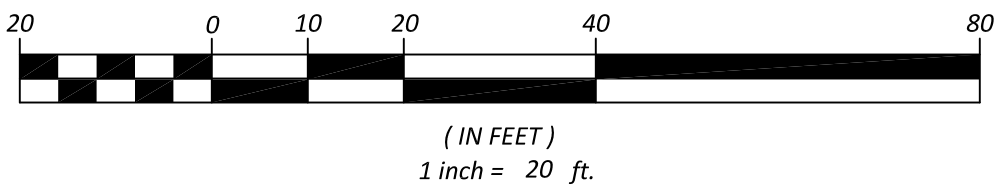


LEGEND



- EXISTING CONTOUR
- PROPOSED FINISH GRADE CONTOUR
- ST STORM SEWER LINE
- S SANITARY SEWER LINE
- CATCH BASIN
- ⊙ SEWER MANHOLE
- ⊕ UTILITY POLE
- x 90.0 FINISH GRADE SPOT ELEVATION

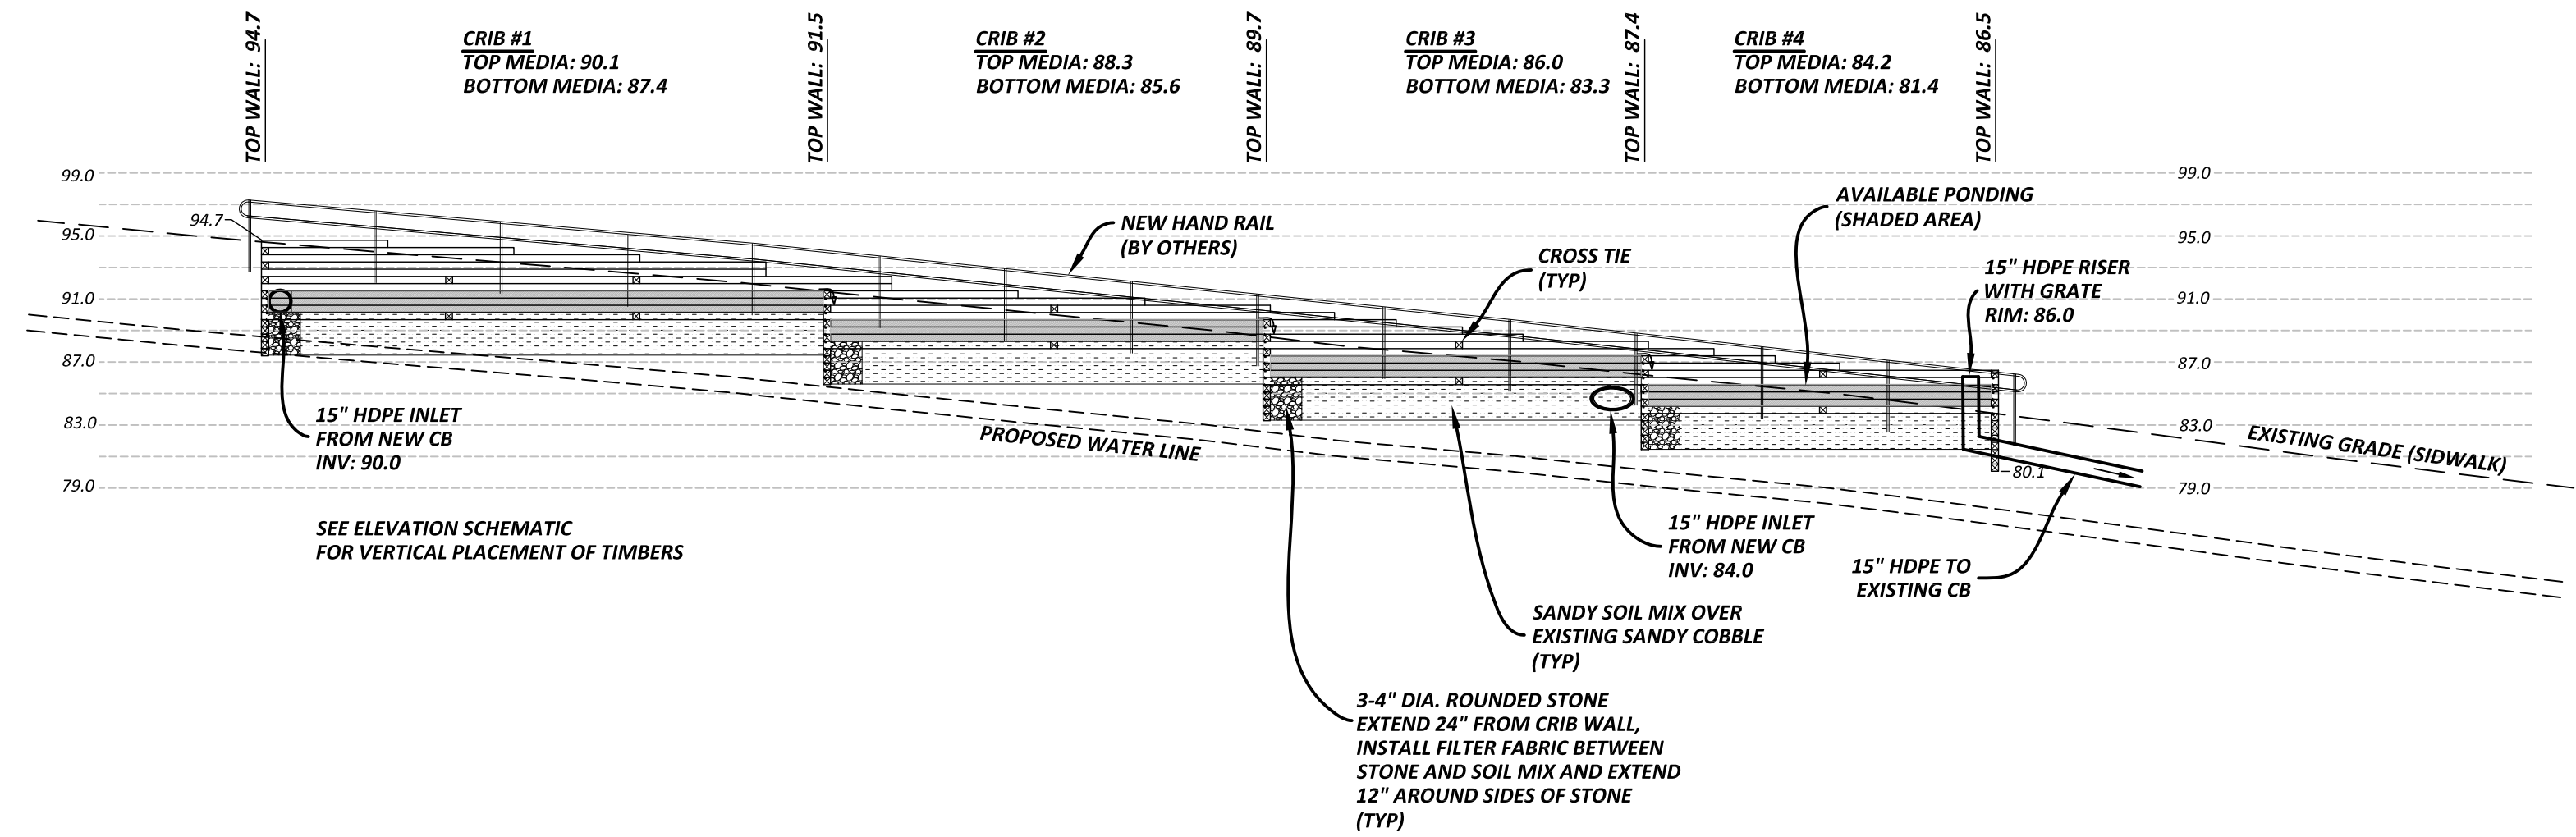

FILTRATION PLANTER PROFILE

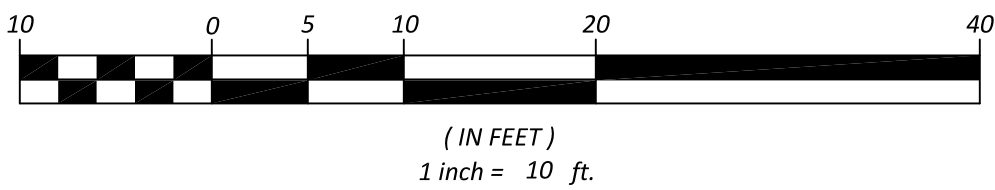


ELEVATION SCHEMATIC

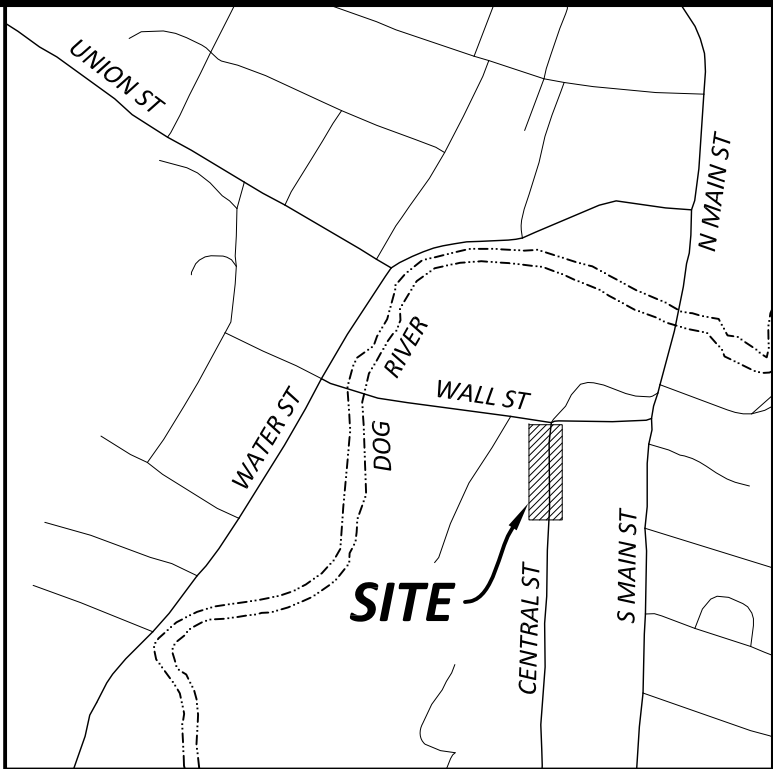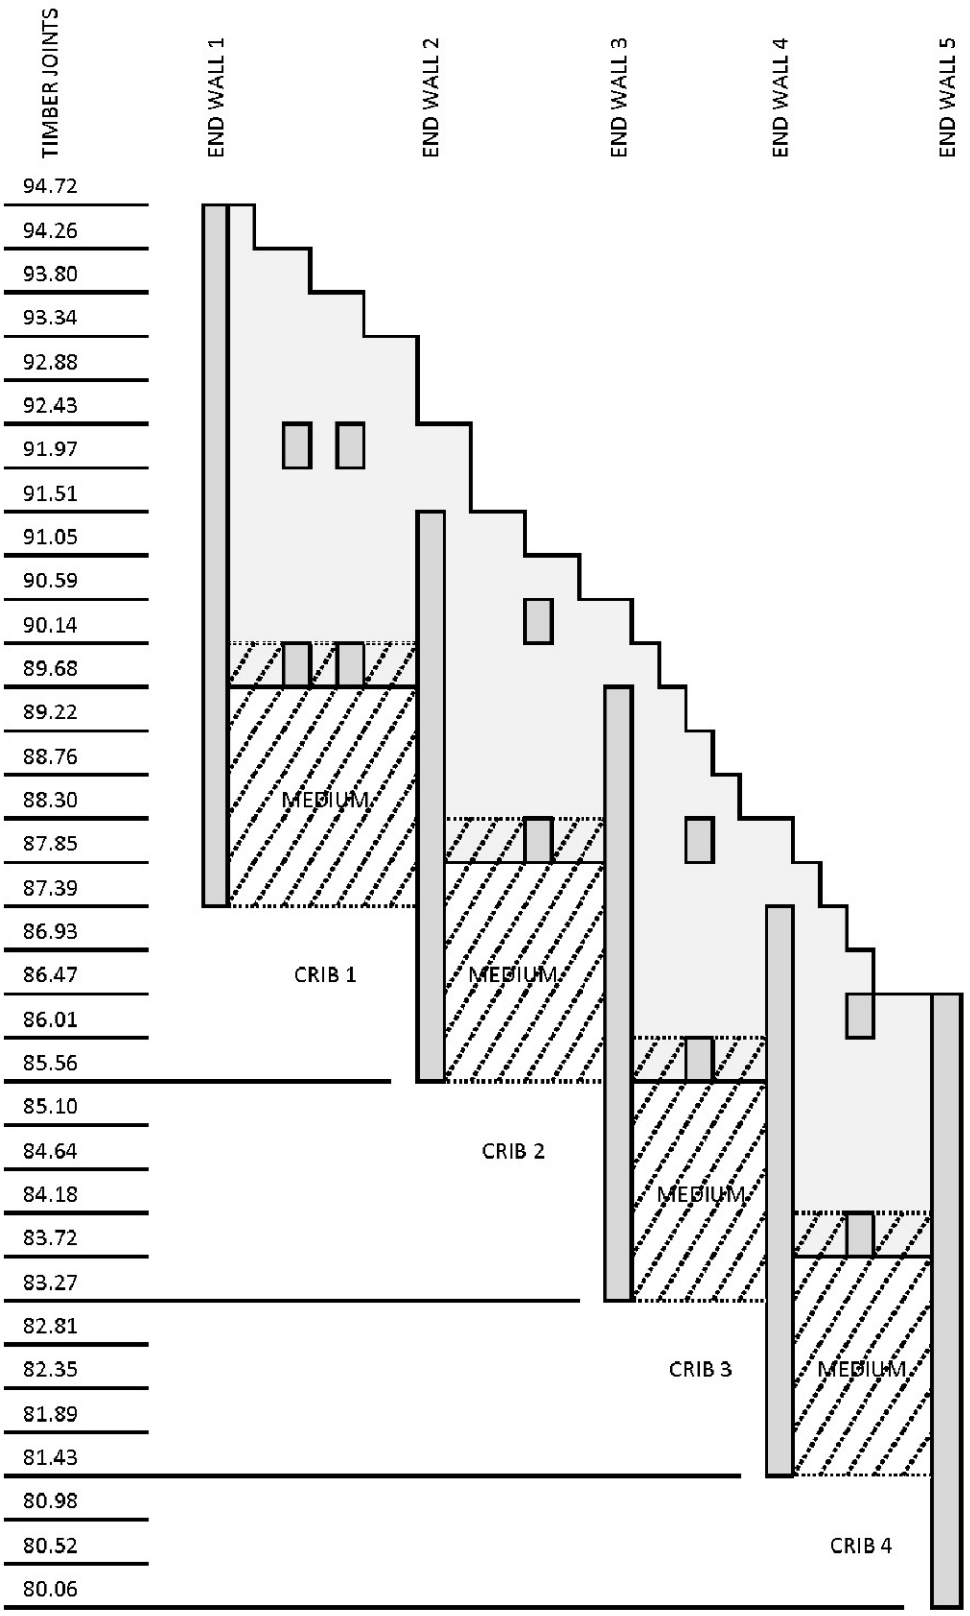

SITE LOCATION

NTS

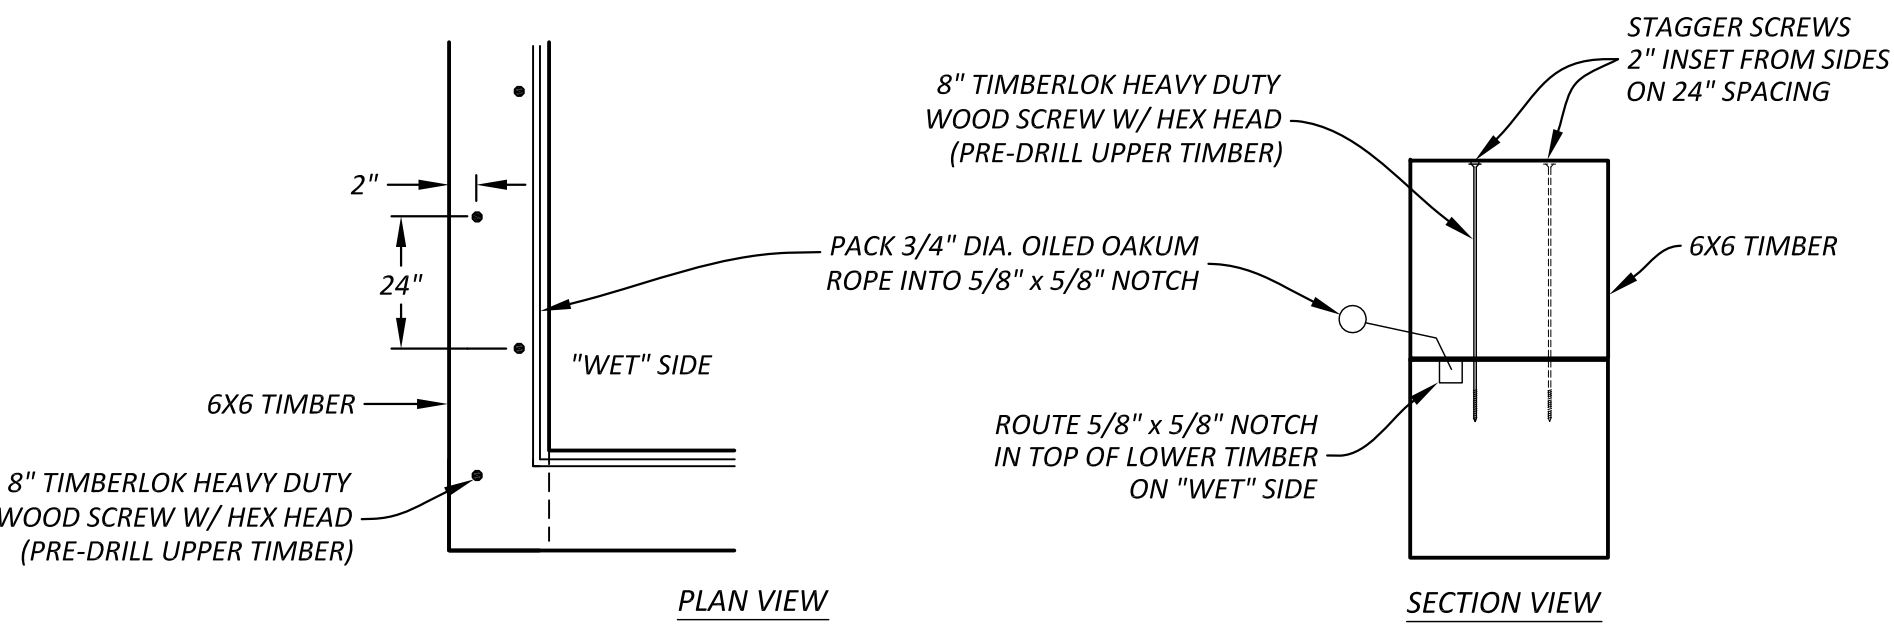

TIMBER CONNECTION DETAIL

NTS

FINAL CONCEPT

NORTHFIELD STORMWATER REMEDIATION PROJECT DEVELOPMENT
NORTHFIELD, VT

CENTRAL STREET STORMWATER IMPROVEMENTS



Stormwater Management | Water Quality | Erosion Control
430 Shelburne Road P.O. Box 4413
Burlington, VT 05406
Mobile: 802.922.4871 | Main: 802.497.2367
www.watershedca.com

DRAWN BY: SMS
CHECKED BY: AT/ATS
APPROVED BY: AT
DATE: 5-21-15
SCALE: NOTED
SHEET: 1 OF 1



P.O. Box 4081
Burlington, VT 05406
P: (802) 489-5214
www.jegvt.com