

**Town of Marshfield  
Emergency Watershed Program**

**Addendum No. 1  
September 18, 2024**

The Contract Documents, dated May and September 2024, are modified as follows:

Plans

1. Delete Sheets 11-12 and all work at 83 Creamery Street.
2. Attached is revised Sheet No 8 (Rev 1).
3. Attached is revised Sheet No 9 (Rev 1).

Specifications

1. Revise the second paragraph on page Bid 6 to read:

“The CONTRACTOR must submit the following additional documents with the bid proposal:

- a. Bid bond
  - b. Cost Schedule”
2. Add the attached Cost Schedule to the Contract Documents.

General Information

1. The Engineers Estimate for the work is \$428,000.

Pre-bid Conference


1. Minutes and attendees list from the pre-bid conference are attached.

Prepared By:  
New England Consulting Engineers, LLC

*B. Dexter Lefavour*

B Dexter Lefavour, PE  
Principal Engineer



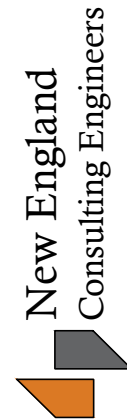

TOWN OF MARSHFIELD  
USDA EWP PROJECT  
MARSHFIELD, VERMONT

DSR NO. 5041-030  
40 LOWER DEPOT ROAD  
STREAMBANK PROTECTION - PLAN

PROJECT NO. 1056


DESIGNED BY: BDL

DRAWN BY: HST

DATE: JULY 2024

SCALE: AS NOTED

8

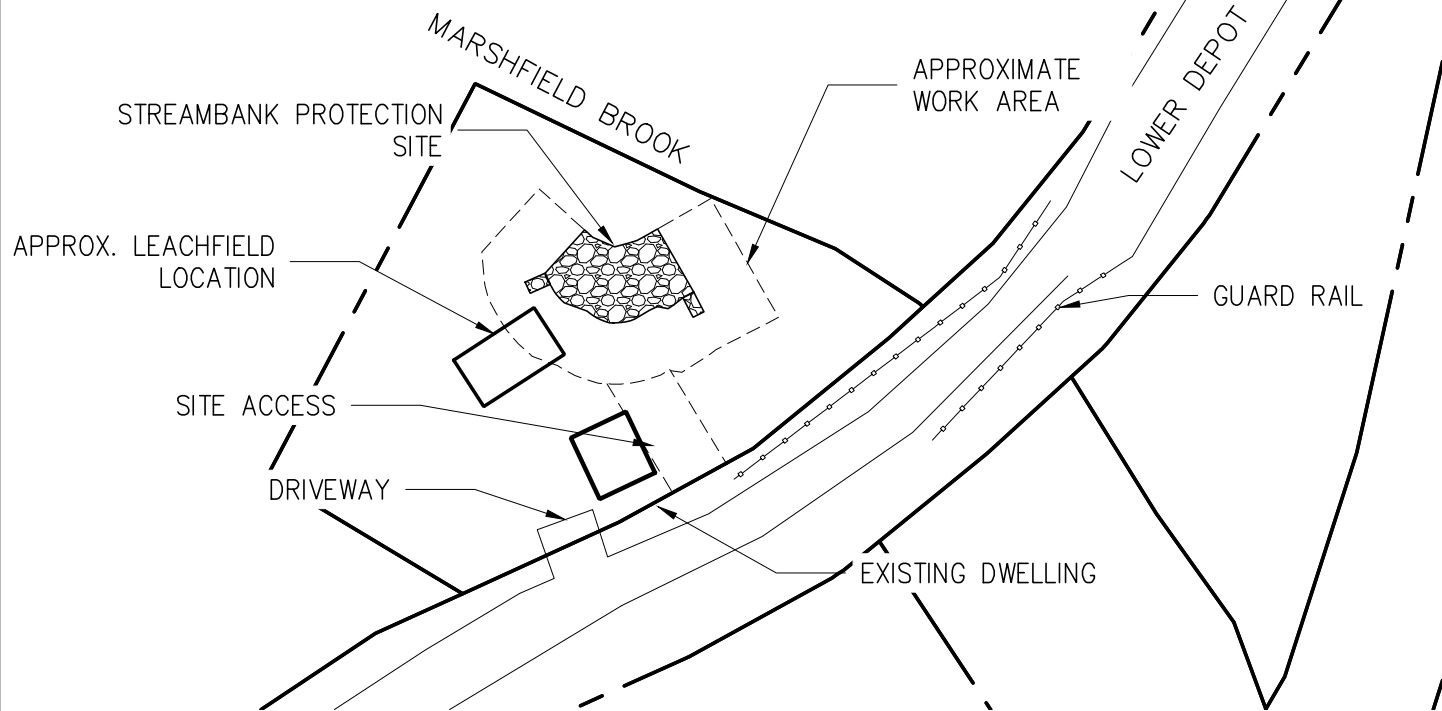


**PLOT PLAN**



GRAPHIC SCALE IN FEET

1"=100'

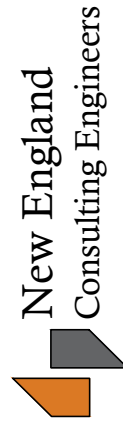

TOWN OF MARSHFIELD  
USDA EWP PROJECT  
MARSHFIELD, VERMONT

DSR NO. 5041-030  
40 LOWER DEPOT ROAD - SITE 1  
STREAMBANK PROTECTION - PLAN 1


PROJECT NO. 1056

DESIGNED BY: BDL

DRAWN BY: HST

DATE: JULY 2024

SCALE: AS NOTED

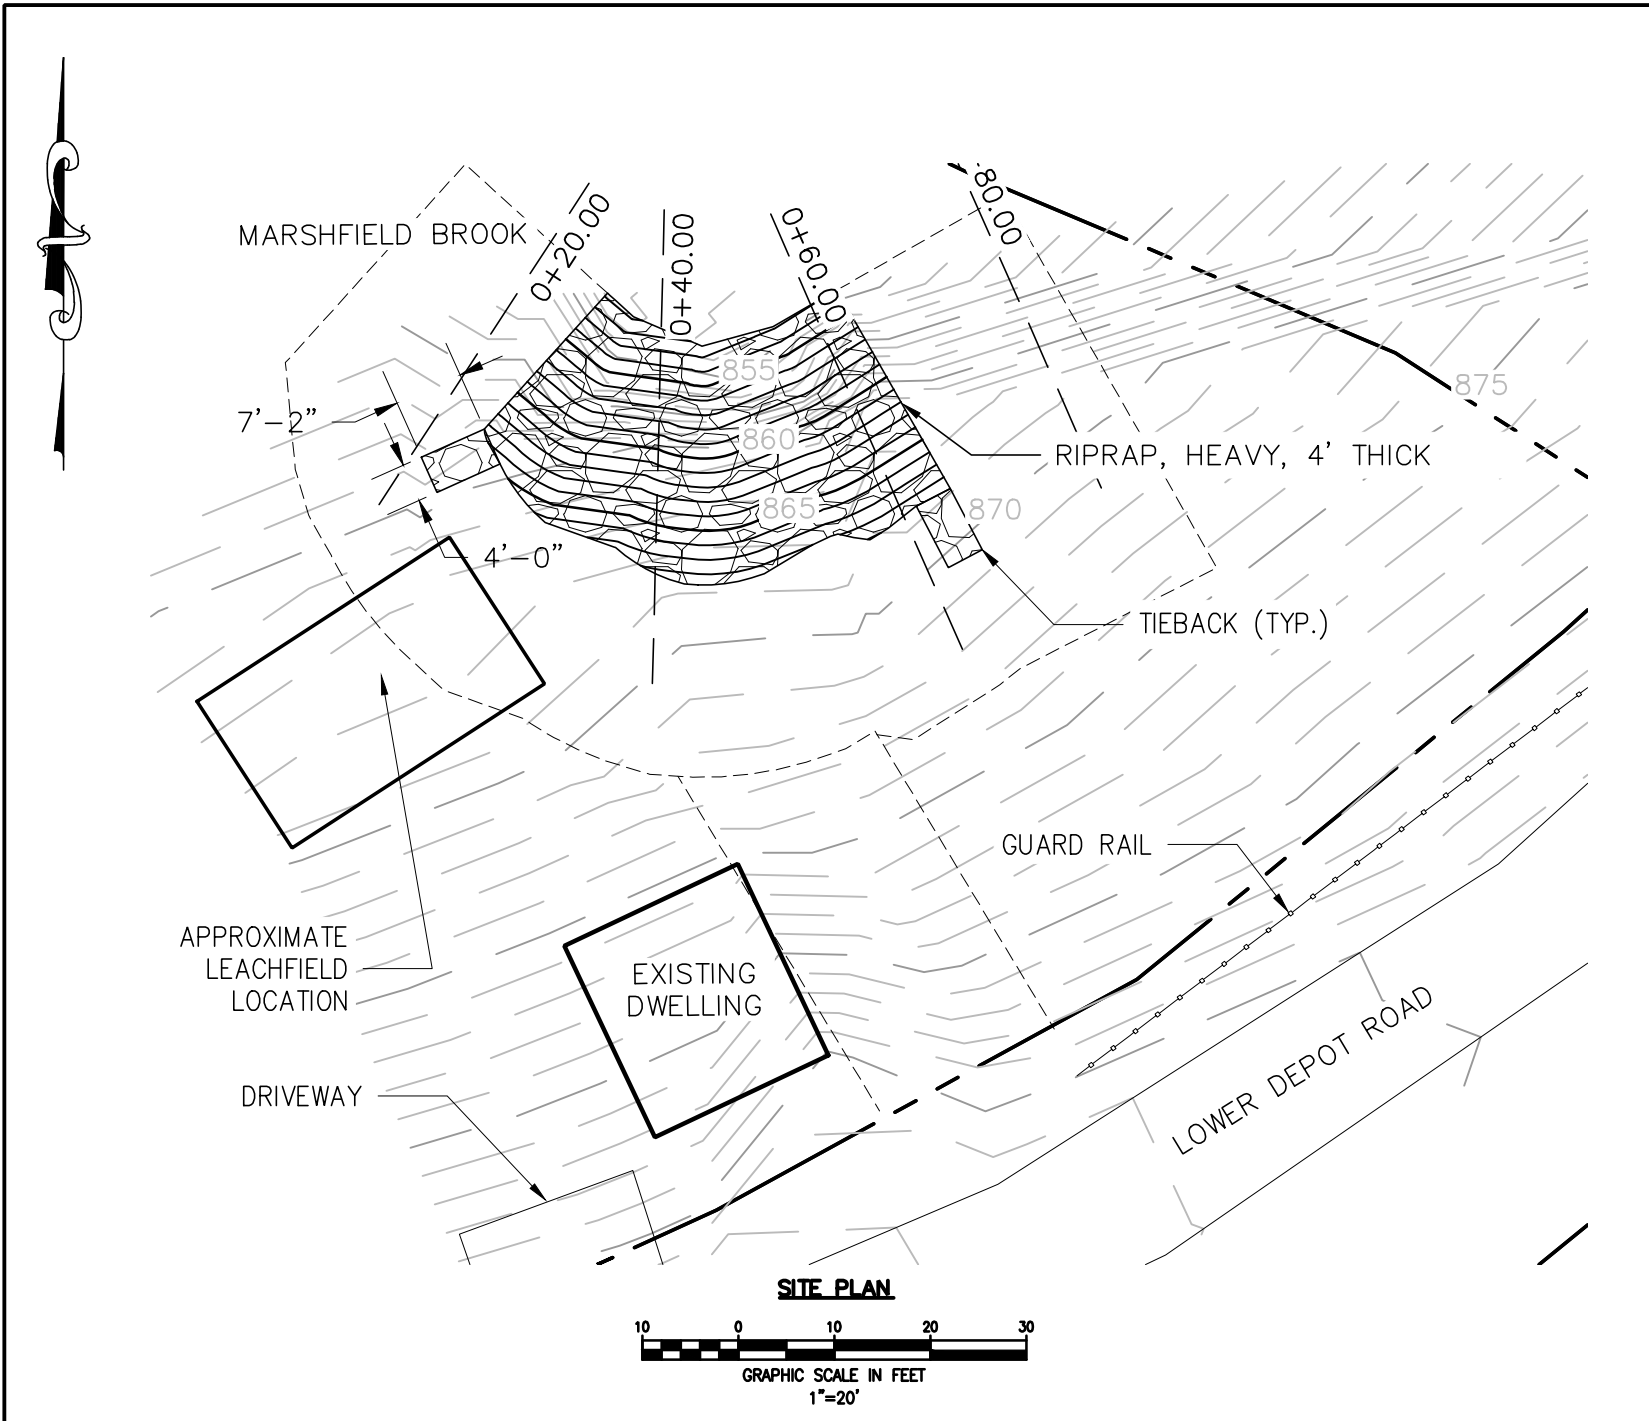

**SITE PLAN**



GRAPHIC SCALE IN FEET  
1"=20'

**Town of Marshfield  
Emergency Watershed Program**

**COST SCHEDULE**

Bidder shall complete the cost schedule below and provide it with their Bid. This schedule is provided for information only.

<b>Site</b>	<b>Approximate Total Cost</b>
1401 US Route 2	
40 Lower Depot Road	
311 Nasmith Brook Road	
42 Onion River Road	
692 Holt Road	

**Town of Marshfield  
EWP Project  
Pre-Bid Conference 9/10/24**

**List of Attendees**

Name	Representing	Email
Evan Hallstrom	Hallstrom Excavating	hallstromexcavating@tds.net
Fred Kidder	Blue Mountain Excavating and Trucking	bluemtntkex@gmail.com
Jason Merrill	JHP LLC	downar316@gmail.com
Dexter Lefavour	New England Consulting Engineers LLC	dlefavour@newengce.com
Bob Thompson	USDA NRCS	bob.thompson@usda.gov
Eli Toohey	CVRPC	toohey@cvregion.com

The following is a list of discussion items for the pre-bid conference. Responses beyond those provided below, shall only be by addendum to the Contract Documents.

1. An Engineer's Estimate will be provided by addendum.
2. Alternatives to RediRock for the retaining wall will be allowed, subject to VTrans specifications. Recon is an acceptable alternative.
3. Debris disposal is the responsibility of the Contractor. The Town does not have a location available for debris disposal.
4. Boulders may be removed between the stream banks and be used on site to the extent that they comply with standards for its use.
5. Attendance at the site visit is not mandatory.
6. USDA will be seeking a breakdown of cost per site.
7. Tree cutting is not required for most sites but is allowed within the work and access limits shown on the plans.

Prepared By:  
New England Consulting Engineers, LLC

*B. Dexter Lefavour*

B Dexter Lefavour, PE  
Principal Engineer