


EWP PROJECT 5042-009-077


STREAMBANK PROTECTION

1137 NORTH FAYSTON ROAD, FAYSTON

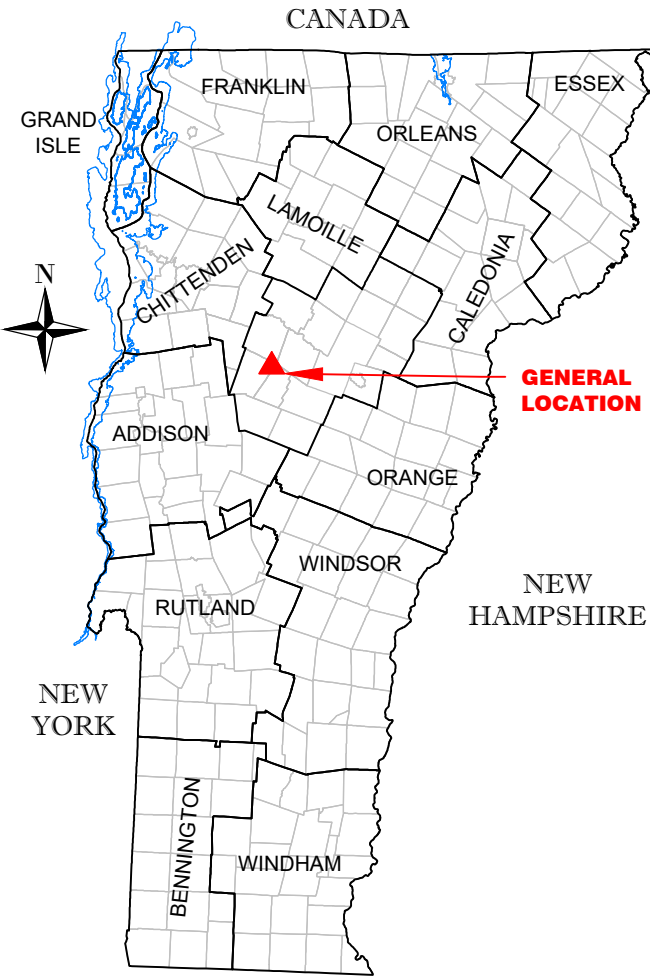

MASSACHUSETTS

GENERAL LOCATION MAP
(NOT TO SCALE)

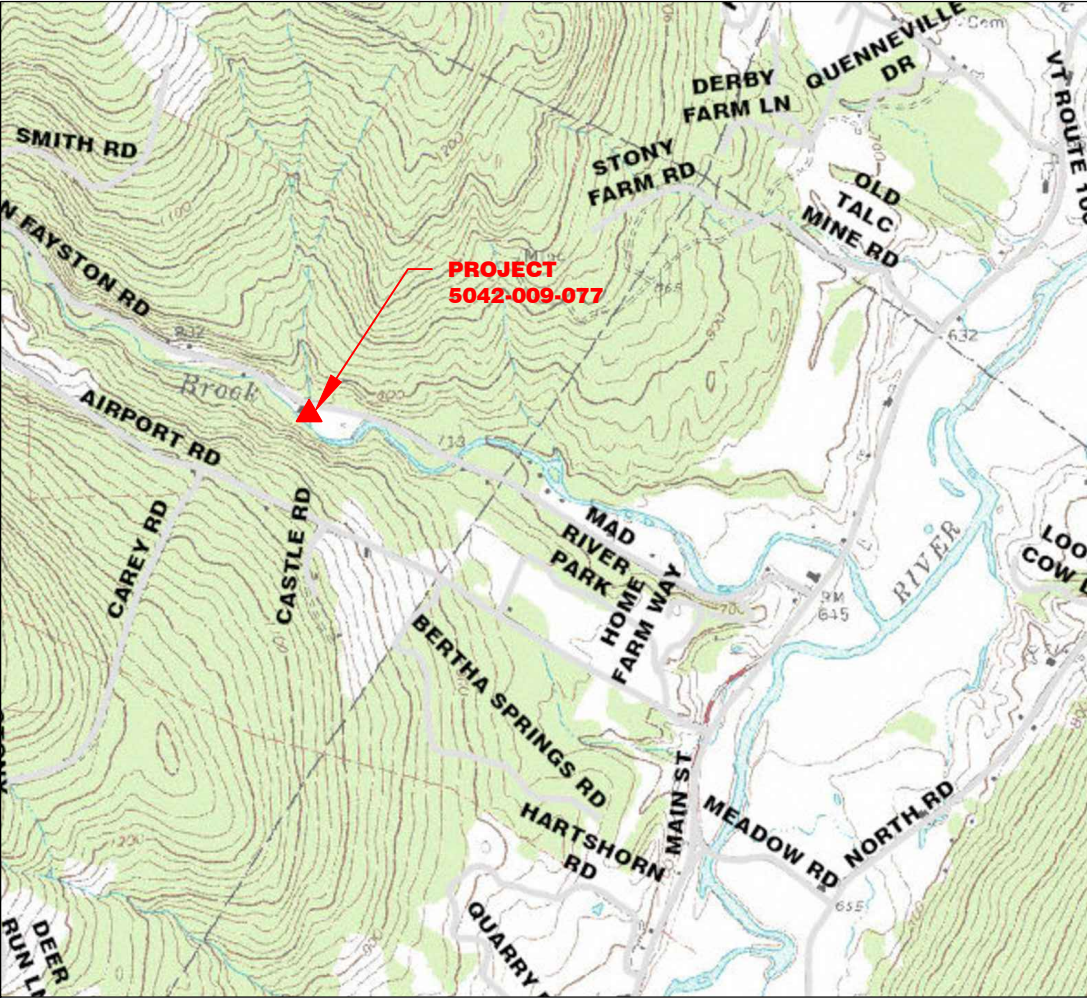


LOCATION MAP
(SCALE: 1" = 2,000')

TOTAL PROJECT LENGTH $\approx$ 30'
RIPRAP REVETMENT LENGTH $\approx$ 50'


NO.	DATE	BY	DESCRIPTION
REVISIONS			

APPROVER DIGITAL SIGNATURE

Date	3/2026
Designed	SIB & MLL
Drawn	SIB
Checked	R. Thompson
Approved by	R. Thompson
United States Department of Agriculture	Natural Resources Conservation Service
HAZARD CLASS SIGNIFICANT	JOB CLASS VI
EWP PROJECT 5042-009-077 STREAMBANK PROTECTION NORTH FAYSTON ROAD LOCATION MAP	
VERMONT FAYSTON	
File Name	
DSR Number 5042-009-077	
Sheet 1 of 11	

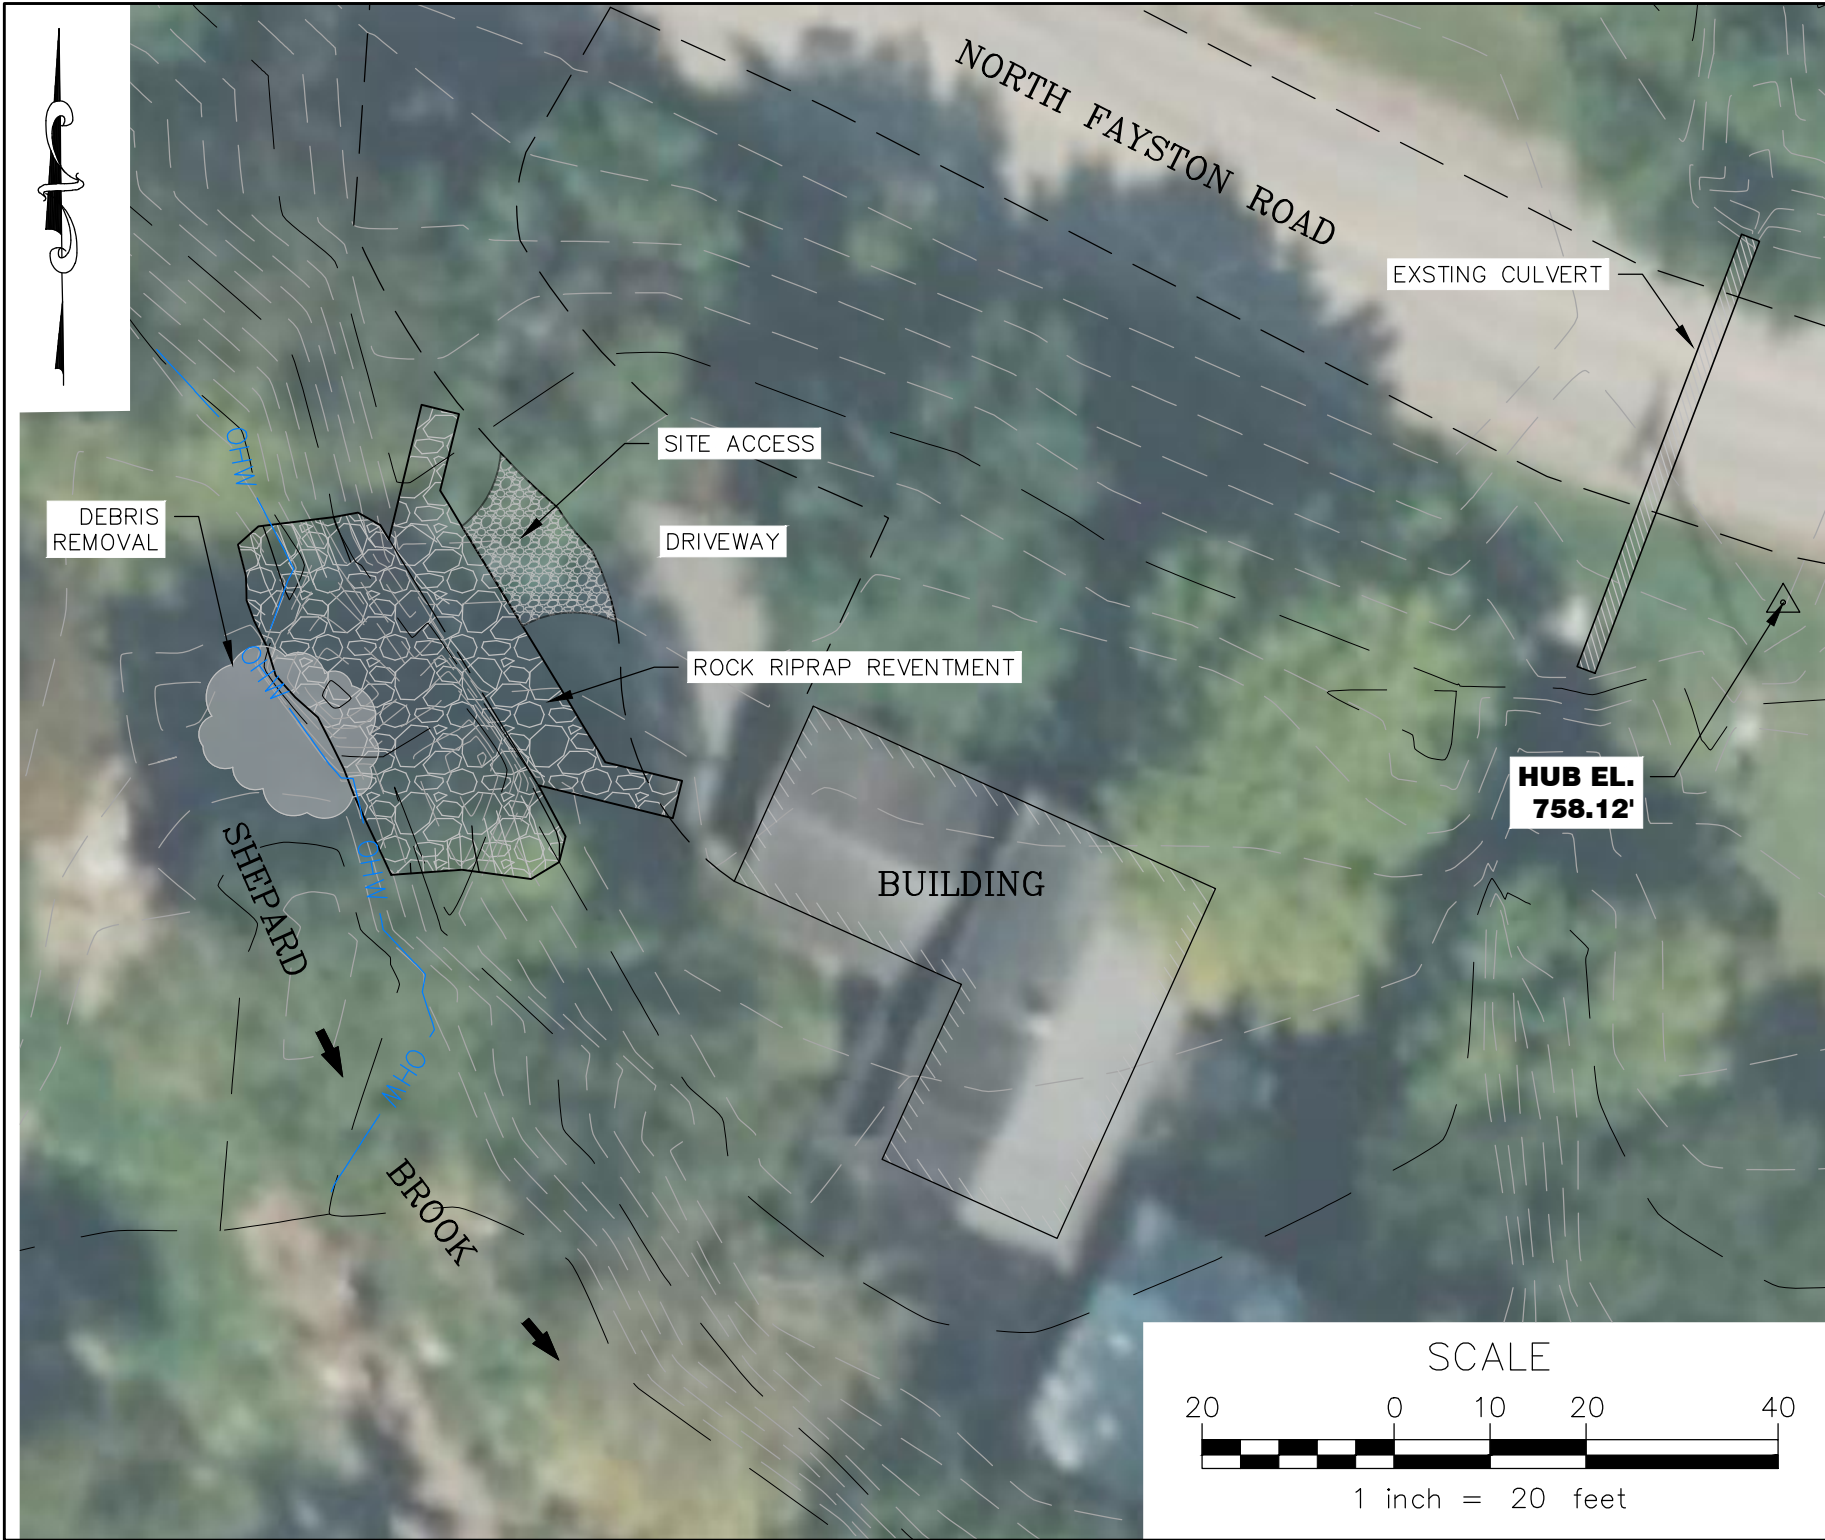


EWP PROJECT 5042-009-077 STREAMBANK PROTECTION NORTH FAYSTON ROAD FULL SITE PLAN VIEW		HAZARD CLASS SIGNIFICANT	 United States Department of Agriculture	Designed	SIB & MLL	Date
FAYSTON VERMONT				Drawn	SIB	3/2026
		JOB CLASS VI	Natural Resources Conservation Service	Checked	R. Thompson	3/2026
				Approved by	R. Thompson	3/2026
File Name						
DSR Number 5042-009-077						
Sheet 2 of 11						

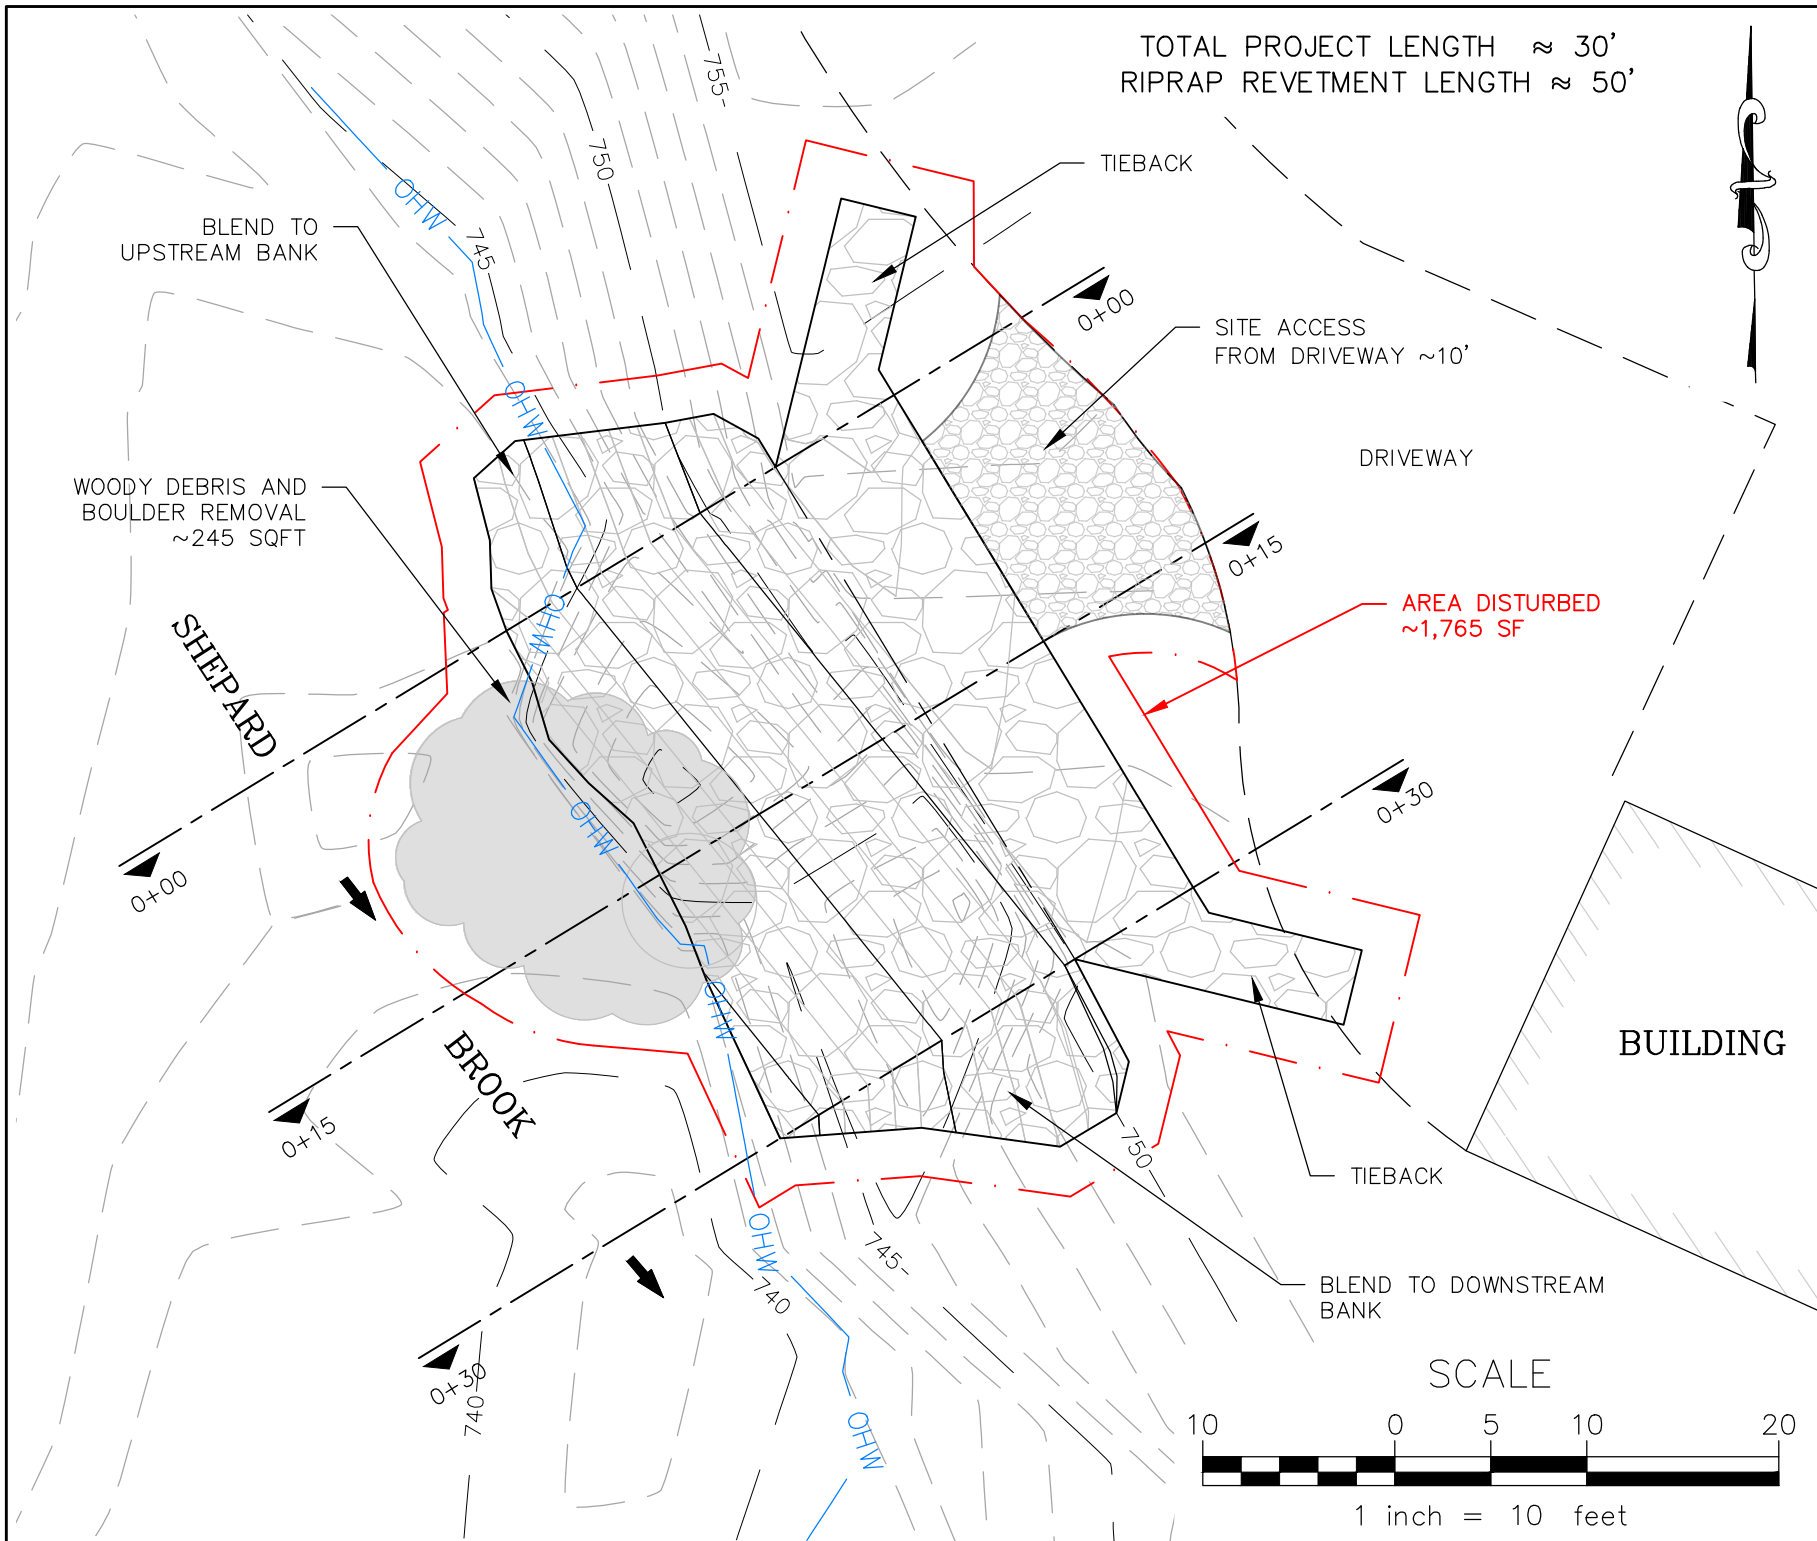


USDA United States Department of Agriculture Natural Resources Conservation Service		Date 3/2026 Designed SIB & MLL Drawn SIB Checked R. Thompson Approved by R. Thompson
HAZARD CLASS SIGNIFICANT	JOB CLASS VI	
EWP PROJECT 5042-009-077 STREAMBANK PROTECTION NORTH FAYSTON ROAD SITE PLAN VIEW		VERMONT FAYSTON
File Name		
DSR Number 5042-009-077		
Sheet 3 of 11		

VERTICAL: 1" = 10'

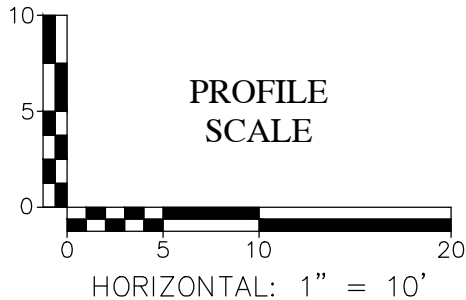

SUPERIMPOSED TOP OF BANK ELEVATION
TOP OF RIPRAP

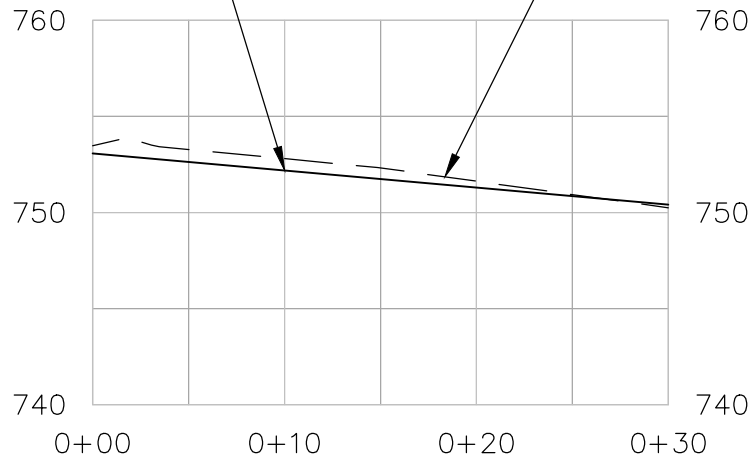

1.5:1 RIPRAP PROFILE

Date	3/2026
Designed	SIB & MLL
Drawn	SIB
Checked	R. Thompson
Approved by	R. Thompson

**United States
Department of
Agriculture**

**Natural Resources
Conservation Service**

HAZARD CLASS
SIGNIFICANT

JOB CLASS
VI



EWP PROJECT 5042-009-077
STREAMBANK PROTECTION
NORTH FAYSTON ROAD
PROFILE

VERMONT

FAYSTON



File Name
DSR Number 5042-009-077
Sheet 4 of 11

VERTICAL: 1" = 10'

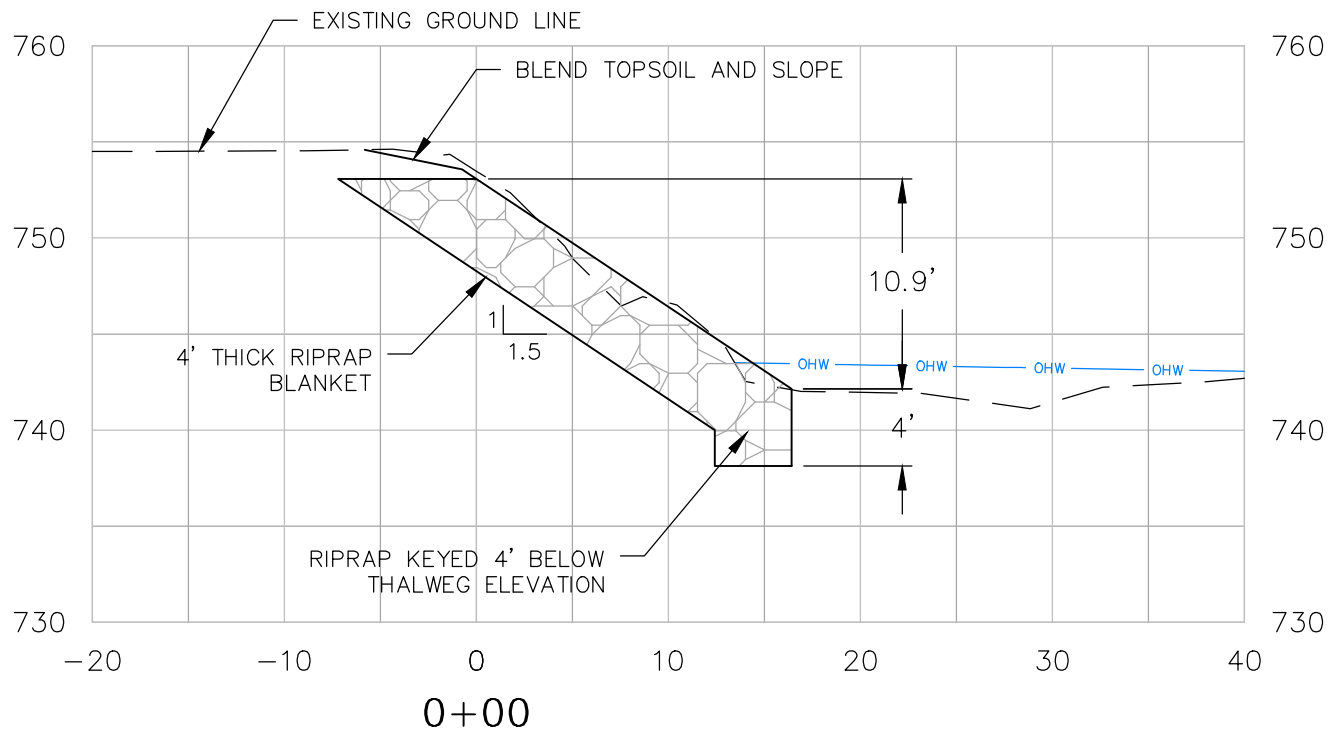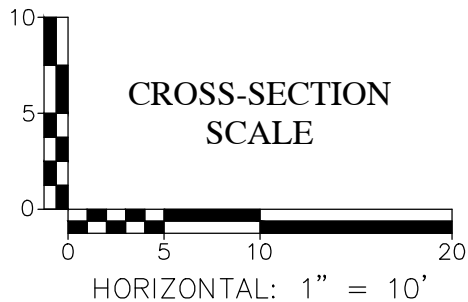

EWP PROJECT 5042-009-077 STREAMBANK PROTECTION NORTH FAYSTON ROAD CROSS SECTIONS (1)		HAZARD CLASS SIGNIFICANT		 United States Department of Agriculture		Designed SIB & MJL 3/2026	
FAYSTON		JOB CLASS VI		Natural Resources Conservation Service		Drawn SIB 3/2026	
VERMONT						Checked R. Thompson 3/2026	
File Name						Approved by R. Thompson 3/2026	
DSR Number 5042-009-077							
Sheet 5 of 11							

VERTICAL: 1" = 10'

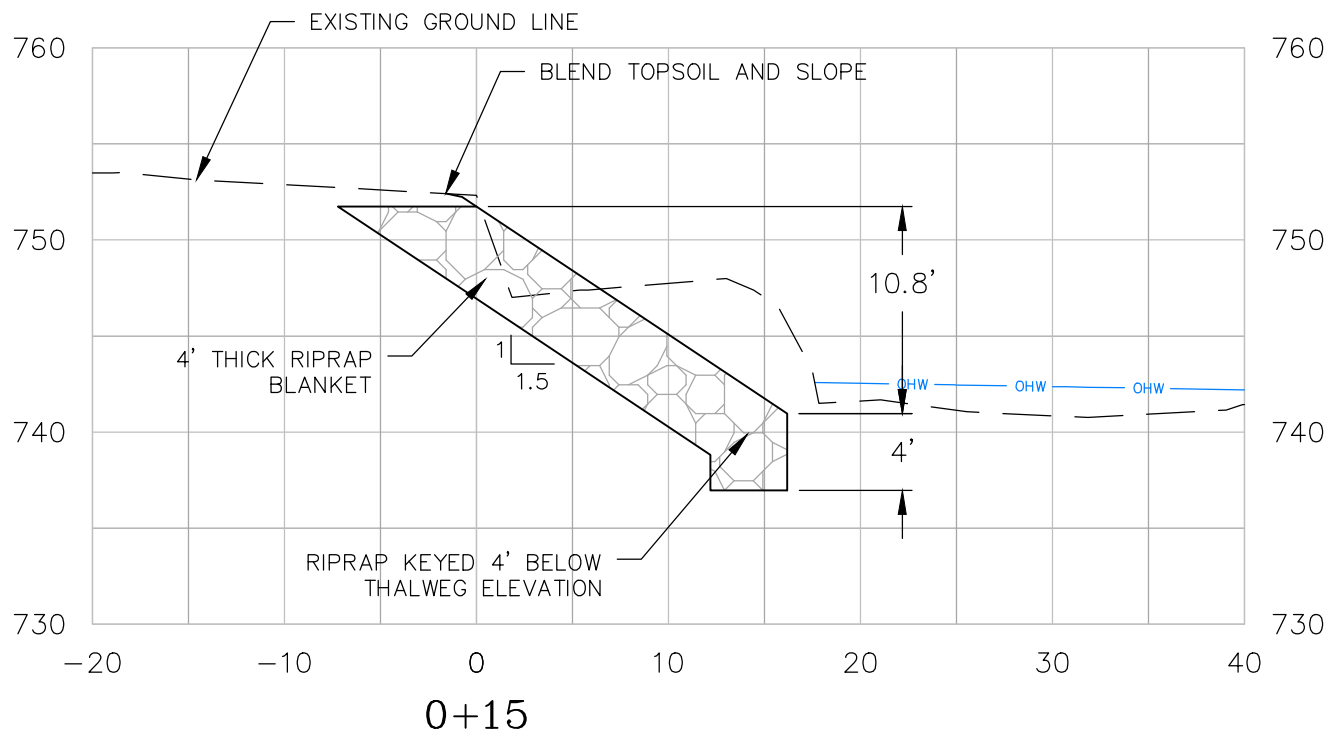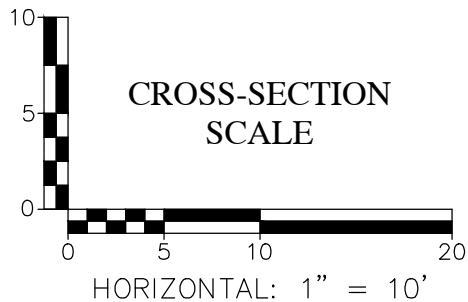

United States
Department of
Agriculture

Natural Resources
Conservation Service

HAZARD CLASS
SIGNIFICANT

JOB CLASS
VI

EWP PROJECT 5042-009-077
STREAMBANK PROTECTION
NORTH FAYSTON ROAD
CROSS SECTIONS (2)

VERMONT

FAYSTON



File Name

DSR Number
5042-009-077

Sheet 6 of 11

Date	3/2026
Designed	SIB & MLL
Drawn	SIB
Checked	R. Thompson
Approved by	R. Thompson

VERTICAL: 1" = 10'

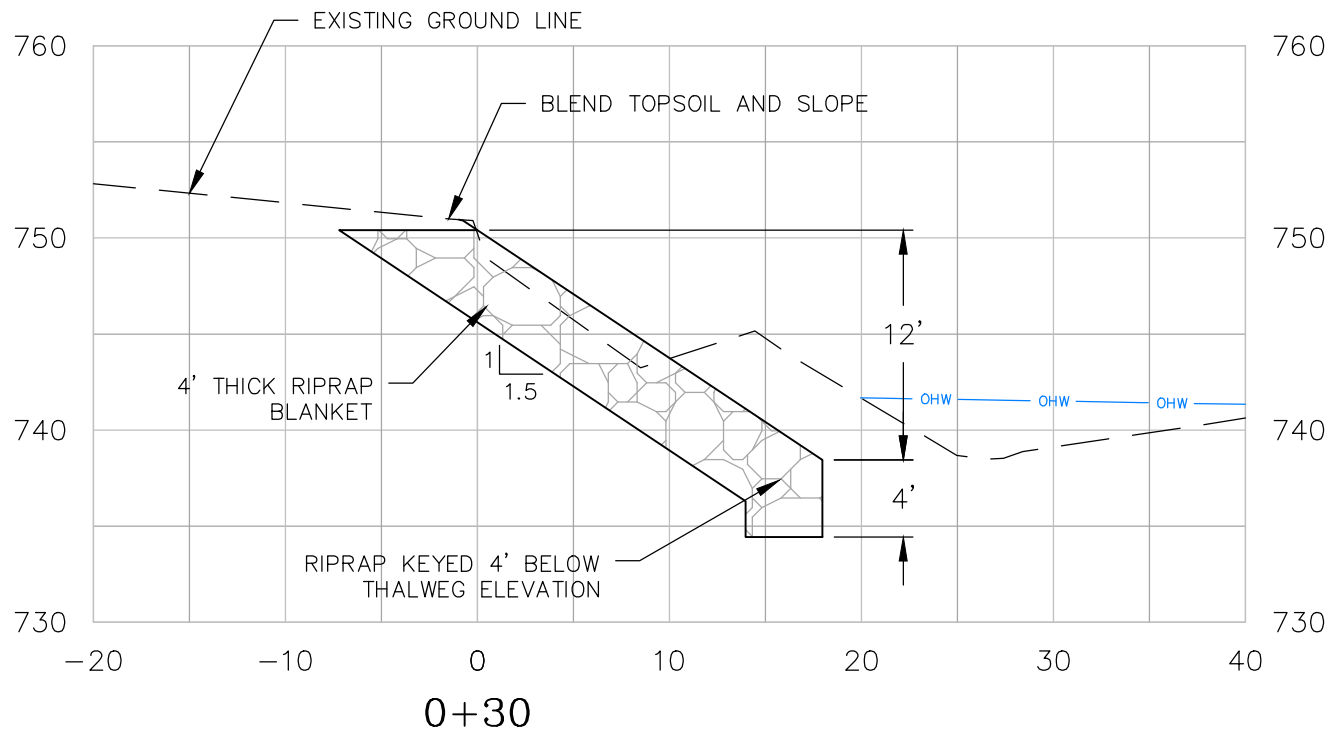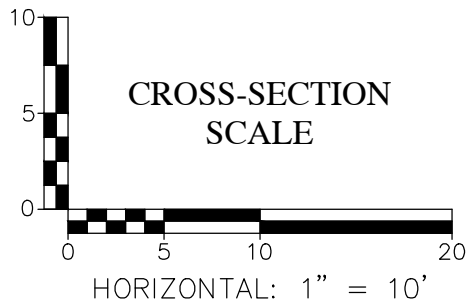

United States
Department of
Agriculture

Natural Resources
Conservation Service

HAZARD CLASS
SIGNIFICANT

JOB CLASS
VI

EWP PROJECT 5042-009-077
STREAMBANK PROTECTION
NORTH FAYSTON ROAD
CROSS SECTIONS (3)

VERMONT

FAYSTON

File Name

DSR Number
5042-009-077


Sheet 7 of 11

Designed	SIB & MLL	Date	3/2026
Drawn	SIB	Date	3/2026
Checked	R. Thompson	Date	3/2026
Approved by	R. Thompson	Date	3/2026

VT DEC – EROSION PREVENTION AND SETTLEMENT CONTROL (EPSC) REQUIREMENTS

SEE "LOW RISK SITE HANDBOOK FOR EROSION PREVENTION AND SEDIMENT CONTROL" HANDBOOK


1. DEMARCATe APPROVED LIMITS OF DISTURBANCE – UTILIZING HIGH VISIBILITY PERIMETER FENCING, BARRIER TAPE OR FLAGGING TIED TO TREES AND/OR STAKES. (LOW RISK SITE HANDBOOK PAGES 3–4 AND DETAIL BELOW)
2. POLLUTION PREVENTION – LIMIT EXPOSURE OR RAINFALL AND STORMWATER TO MATERIALS ON SITE THAT MAY CREATE A DISCHARGE OF POLLUTANTS. (LOW RISK SITE HANDBOOK PAGES 5–6)
3. LIMIT THE CONCURRENT EARTH DISTURBANCE TO AS LITTLE AS POSSIBLE, NOT TO EXCEED THE AMOUNT APPROVED IN THE EPSC AUTHORIZATION. (LOW RISK SITE HANDBOOK PAGES 7–8)
4. SITE STABILIZATION – ALL DISTURBED AREAS SHALL HAVE TEMPORARY OR FINAL STABILIZATION WITHIN 14 DAYS OF THE INITIAL DISTURBANCE, EXCEPT: (LOW RISK SITE HANDBOOK PAGES 9–12)
 - 4.1. STABILIZATION IS NOT REQUIRED IN SELF CONTAINED EXCAVATIONS
 - 4.2. IF RUNOFF PRODUCING PRECIPITATION IS NOT FORECASTED AND CONSTRUCTION ACTIVITIES WILL CONTINUE WITHIN 24 HRS.
5. STABILIZED CONSTRUCTION ACCESS – CONSTRUCT A STONE CONSTRUCTION ACCESS TO PREVENT SEDIMENT FROM BEING TRACKED INTO THE ROADWAY (LOW RISK SITE HANDBOOK PAGES 14–16 AND DETAIL BELOW)
6. INSTALL PERIMETER CONTROLS – SILT FENCE, EROSION CONTROL BERMS, FILTER SOCKS OR STRAW WATTLES SHALL BE INSTALLED (WHEN APPROPRIATE) ON THE DOWNHILL SIDE OF CONSTRUCTION. (LOW RISK SITE HANDBOOK PAGES 21–32 AND DETAILS BELOW)
7. FOLLOW WINTER CONSTRUCTION PRACTICES (OCT 15 – APRIL 15), IF APPLICABLE (LOW RISK SITE HANDBOOK PAGES 49–54)
8. INSTALL PERMANENT CONTROLS – FINAL STABILIZATION.

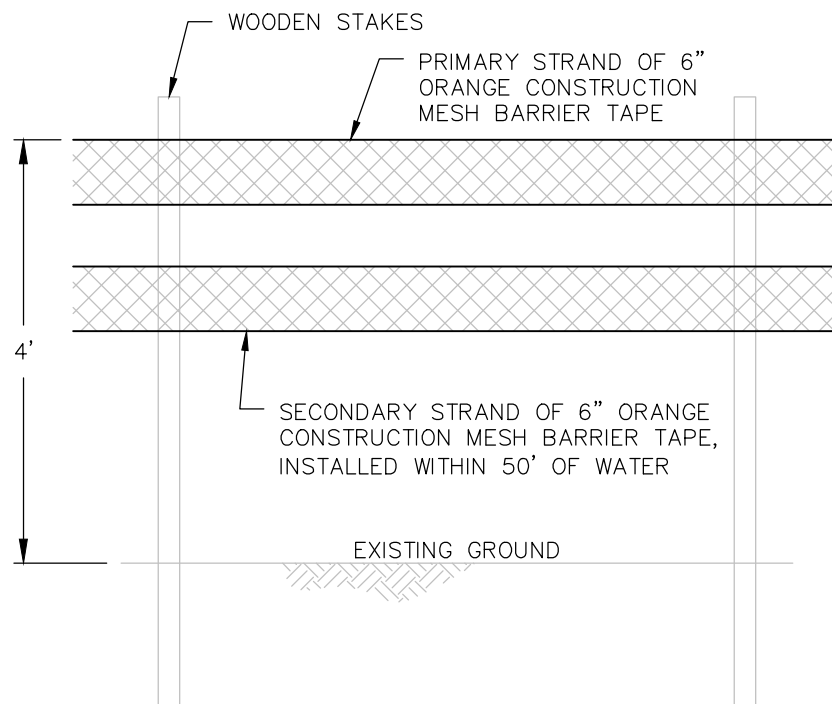

LIMIT OF DISTURBANCE DEMARCATION (NOT TO SCALE)

NOTE: FOR OTHER DEMARCATION OPTIONS
SEE EPSC LOW RISK HANDBOOK.

Date Designed VT DEC Draw M.J.L. Checked R. Thompson Approved by R. Thompson		Date 7/2022 3/2026 3/2026	
United States Department of Agriculture USDA		Natural Resources Conservation Service	
HAZARD CLASS SIGNIFICANT		JOB CLASS VI	
EWP PROJECT 5042-009-077 STREAMBANK PROTECTION NORTH FAYSTON ROAD EPSC NOTES & DETAILS		VERMONT FAYSTON	
File Name			
DSR Number 5042-009-077			
Sheet 9 of 11			

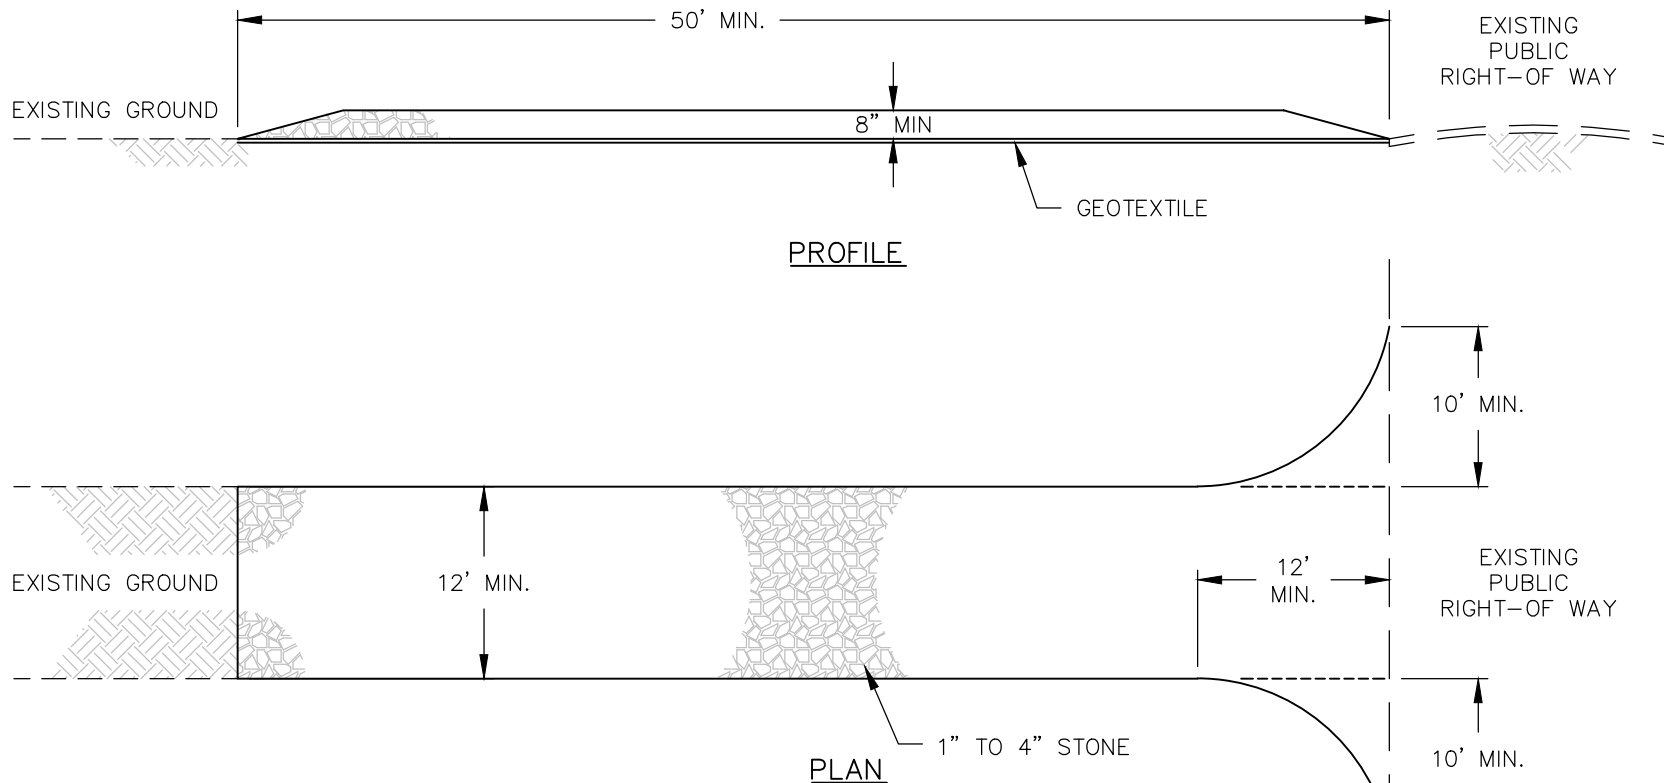

CONSTRUCTION NOTES

1. STONE SIZE SHALL BE BETWEEN 1" TO 4".
2. THE CONSTRUCTED ENTRANCE MUST MEET OR EXCEED THE MINIMUM DIMENSIONS AND MATERIAL SPECIFICATIONS SHOWN.
3. APPROPRIATE TRANSITIONS BETWEEN THE ENTRANCE AND THE RIGHTS-OF-WAY MUST BE USED.
4. GEOTEXTILE FABRIC MUST BE CLASS IV WOVEN AND MEET OR EXCEED MATERIAL SPECIFICATIONS LISTED IN TABLE 1 OF CONSTRUCTION SPEC 54.
5. ENTRANCE SHALL BE MAINTAINED IN A CONDITION WHICH WILL PREVENT THE TRANSPORTATION OF SEDIMENT ONTO PUBLIC RIGHTS-OF-WAY. THIS MAY REQUIRE OCCASIONAL CLEANOUT AND REPAIR OF ENTRANCE.
6. WHEN NECESSARY, WHEELS SHALL BE CLEANED OF SEDIMENT AND DEBRIS TO MINIMIZE TRACKING OF SUCH ONTO PUBLIC RIGHTS-OF-WAY. ANY SEDIMENT TRACKED, SPILLED, OR WASHED ONTO THE RIGHTS-OF-WAY MUST BE CLEANED OFF IMMEDIATELY.

STABILIZED CONSTRUCTION ENTRANCE (NOT TO SCALE)

Date		VT DEC		7/2022	
Designed		Drawn		Checked	
R. Thompson		R. Thompson		R. Thompson	
3/2026		3/2026		3/2026	
Approved by		R. Thompson		R. Thompson	
 United States Department of Agriculture Natural Resources Conservation Service					
HAZARD CLASS SIGNIFICANT			JOB CLASS VI		
EWP PROJECT 5042-009-077 STREAMBANK PROTECTION NORTH FAYSTON ROAD EPSC CONSTRUCTION ENTRANCE FAYSTON VERMONT					
File Name					
DSR Number 5042-009-077					
Sheet 10 of 11					

CONSTRUCTION NOTES

1. IT IS THE SPONSORS RESPONSIBILITY TO OBTAIN ALL PERMITS REQUIRED FOR THE CONSTRUCTION OF THIS PROJECT.
2. IT IS THE CONTRACTORS RESPONSIBILITY TO FOLLOW ALL PERMIT REQUIREMENTS.
3. THE CONTRACTOR IS RESPONSIBLE FOR CONSTRUCTION STAKEOUT OF THE WORK, AND MEETING GRADES AND ELEVATIONS REQUIRED BY THE DRAWINGS.
4. NOTIFY THE DIG SAFE CENTER AT (888) 344-7233 AT LEAST 48 HOURS BEFORE STARTING EXCAVATION WORK.
5. ALL WORK WILL BE DONE IN ACCORDANCE WITH ALL OSHA AND VOSHA RULES AND REGULATIONS.
6. PRIOR TO START OF CONSTRUCTION, CONTRACTOR SHALL SUBMIT TO THE SPONSOR MAPS DESIGNATING EACH PROPOSED DISPOSAL AREA. THE AREAS MARKED ON THE MAPS WILL REQUIRE NEPA, CULTURAL RESOURCE, AND BAT HABITAT REVIEWS. TO BE COMPLETED BY NRCS.
 - a. MATERIAL SHALL NOT BE DISPOSED OF IN WETLANDS OR FLOODPLAIN WITH ELEVATIONS BELOW THE 100 YEAR FLOOD.
6. CONTRACTOR SHALL DESIGNATE THE SOURCE OF RIPRAP AND PROVIDE EVIDENCE OF THE SOURCE ACCEPTABILITY TO THE ON SITE NRCS REPRESENTATIVE AT LEAST 24 HOURS IN ADVANCE OF DELIVERY. UNDER NO CIRCUMSTANCES SHALL THE ROCK USED CONTAIN SERPENTINE OR ASBESTOS
7. INSTALL 4' FOOT THICK RIPRAP REVETMENT WITH A 4' KEY.
8. ALL AREAS DISTURBED BY CONSTRUCTION SHALL HAVE TOPSOIL OR GRUBBING MATERIAL APPLIED, AND SEEDED AND MULCHED.

3" OF TOPSOIL SHALL BE APPLIED TO AREAS CURRENTLY MOWED. 3" OF TOPSOIL OR 6" OF GRUBBING MATERIAL MAY BE APPLIED IN OTHER AREAS DISTURBED BY CONSTRUCTION.

SEED MIX SHALL CONSIST OF THE FOLLOWING SPECIES AND APPLICATION RATES:

CREeping RED FESCUE	15 LBS/AC
KENTUCKY BLUEGRASS	15 LBS/AC.
REDTOP (OPTIONAL)	2 LBS/AC.
WHITE CLOVER	4 LBS/AC.

STRAW MULCH SHALL BE APPLIED AT A RATE OF 90 LBS/1,000 SF.

GRUBBING MATERIAL SHALL CONSIST OF GRUBBED OR STRIPPED EARTH MATERIAL CONTAINING ROOTS OF NATIVE STREAM BANK VEGETATION.

GRUBBING MATERIAL, FROM OUTSIDE OF THE PROJECT LIMITS, SHALL NOT CONTAIN ANY INVASIVE PLANT MATERIAL FOUND ON THE STATE INVASIVE PLANT LIST (vtinvasives.org) OR FEDERAL/STATE NOXIOUS WEED LISTS ON FILE WITH THE VERMONT AGENCY OF AGRICULTURE, FOOD, AND MARKETS (SEE CONSTRUCTION SPECIFICATION 11, PAGE 11 FOR WEB ADDRESS

9. ALL ITEMS SHALL BE CONSTRUCTED ACCORDING TO DESIGN SHEETS. CHANGES MUST BE APPROVED BY NRCS AND SPONSOR.



QUANTITIES FOR U.S.A.C.E. PERMIT

ITEM	QUANTITY	UNITS
AREA DISTURBED	0.001	AC
PROJECT LENGTH (TOTAL)	50	LF
DREDGING (RIPRAP KEY)	75	CY
GRAVEL/COBBLE FILL BELOW OHW	0	CY
RIPRAP FILL BELOW OHW	62	CY
VOLUME RIPRAP/LINEAR FOOT	1.24	CY/LF
TOTAL VOLUME FILL/LINEAR FOOT	1.24	CY/LF

APPROXIMATE QUANTITIES

NO.	ITEMS	QUANTITY	UNITS	SPECIFICATION
1	EXCAVATION	228.5	CY	11
2	RIPRAP, 4FT THICK	176	CY	44
3	TOPSOIL	10	CY	
4	SEEDING	0.1	AC	52-7B
5	TREE REMOVAL	0	LS	

NOTES:

- EXCAVATION IS SUBSIDIARY TO RIPRAP. ASSUMES A 1.5:1 SLOPE OUTSIDE THE RIPRAP LIMITS
- TOPSOIL IS SUBSIDIARY TO SEEDING & MULCHING.

Date	3/2026
Designed	SIB & MLL
Drawn	SIB
Checked	R. Thompson
Approved by	R. Thompson



HAZARD CLASS SIGNIFICANT	JOB CLASS VI
-----------------------------	-----------------

EWP PROJECT 5042-009-077
STREAMBANK PROTECTION
NORTH FAYSTON ROAD
NOTES & BOM
VERMONT
FAYSTON

File Name
DSR Number 5042-009-077
Sheet 11 of 11