


P:\AutoCADD Projects\2020\20147\1-CADD Files-Moretown Elementary School\dwg\20147-Site.dwg, 9/30/2021 9:57:49 AM, DWG To PDF.pc3

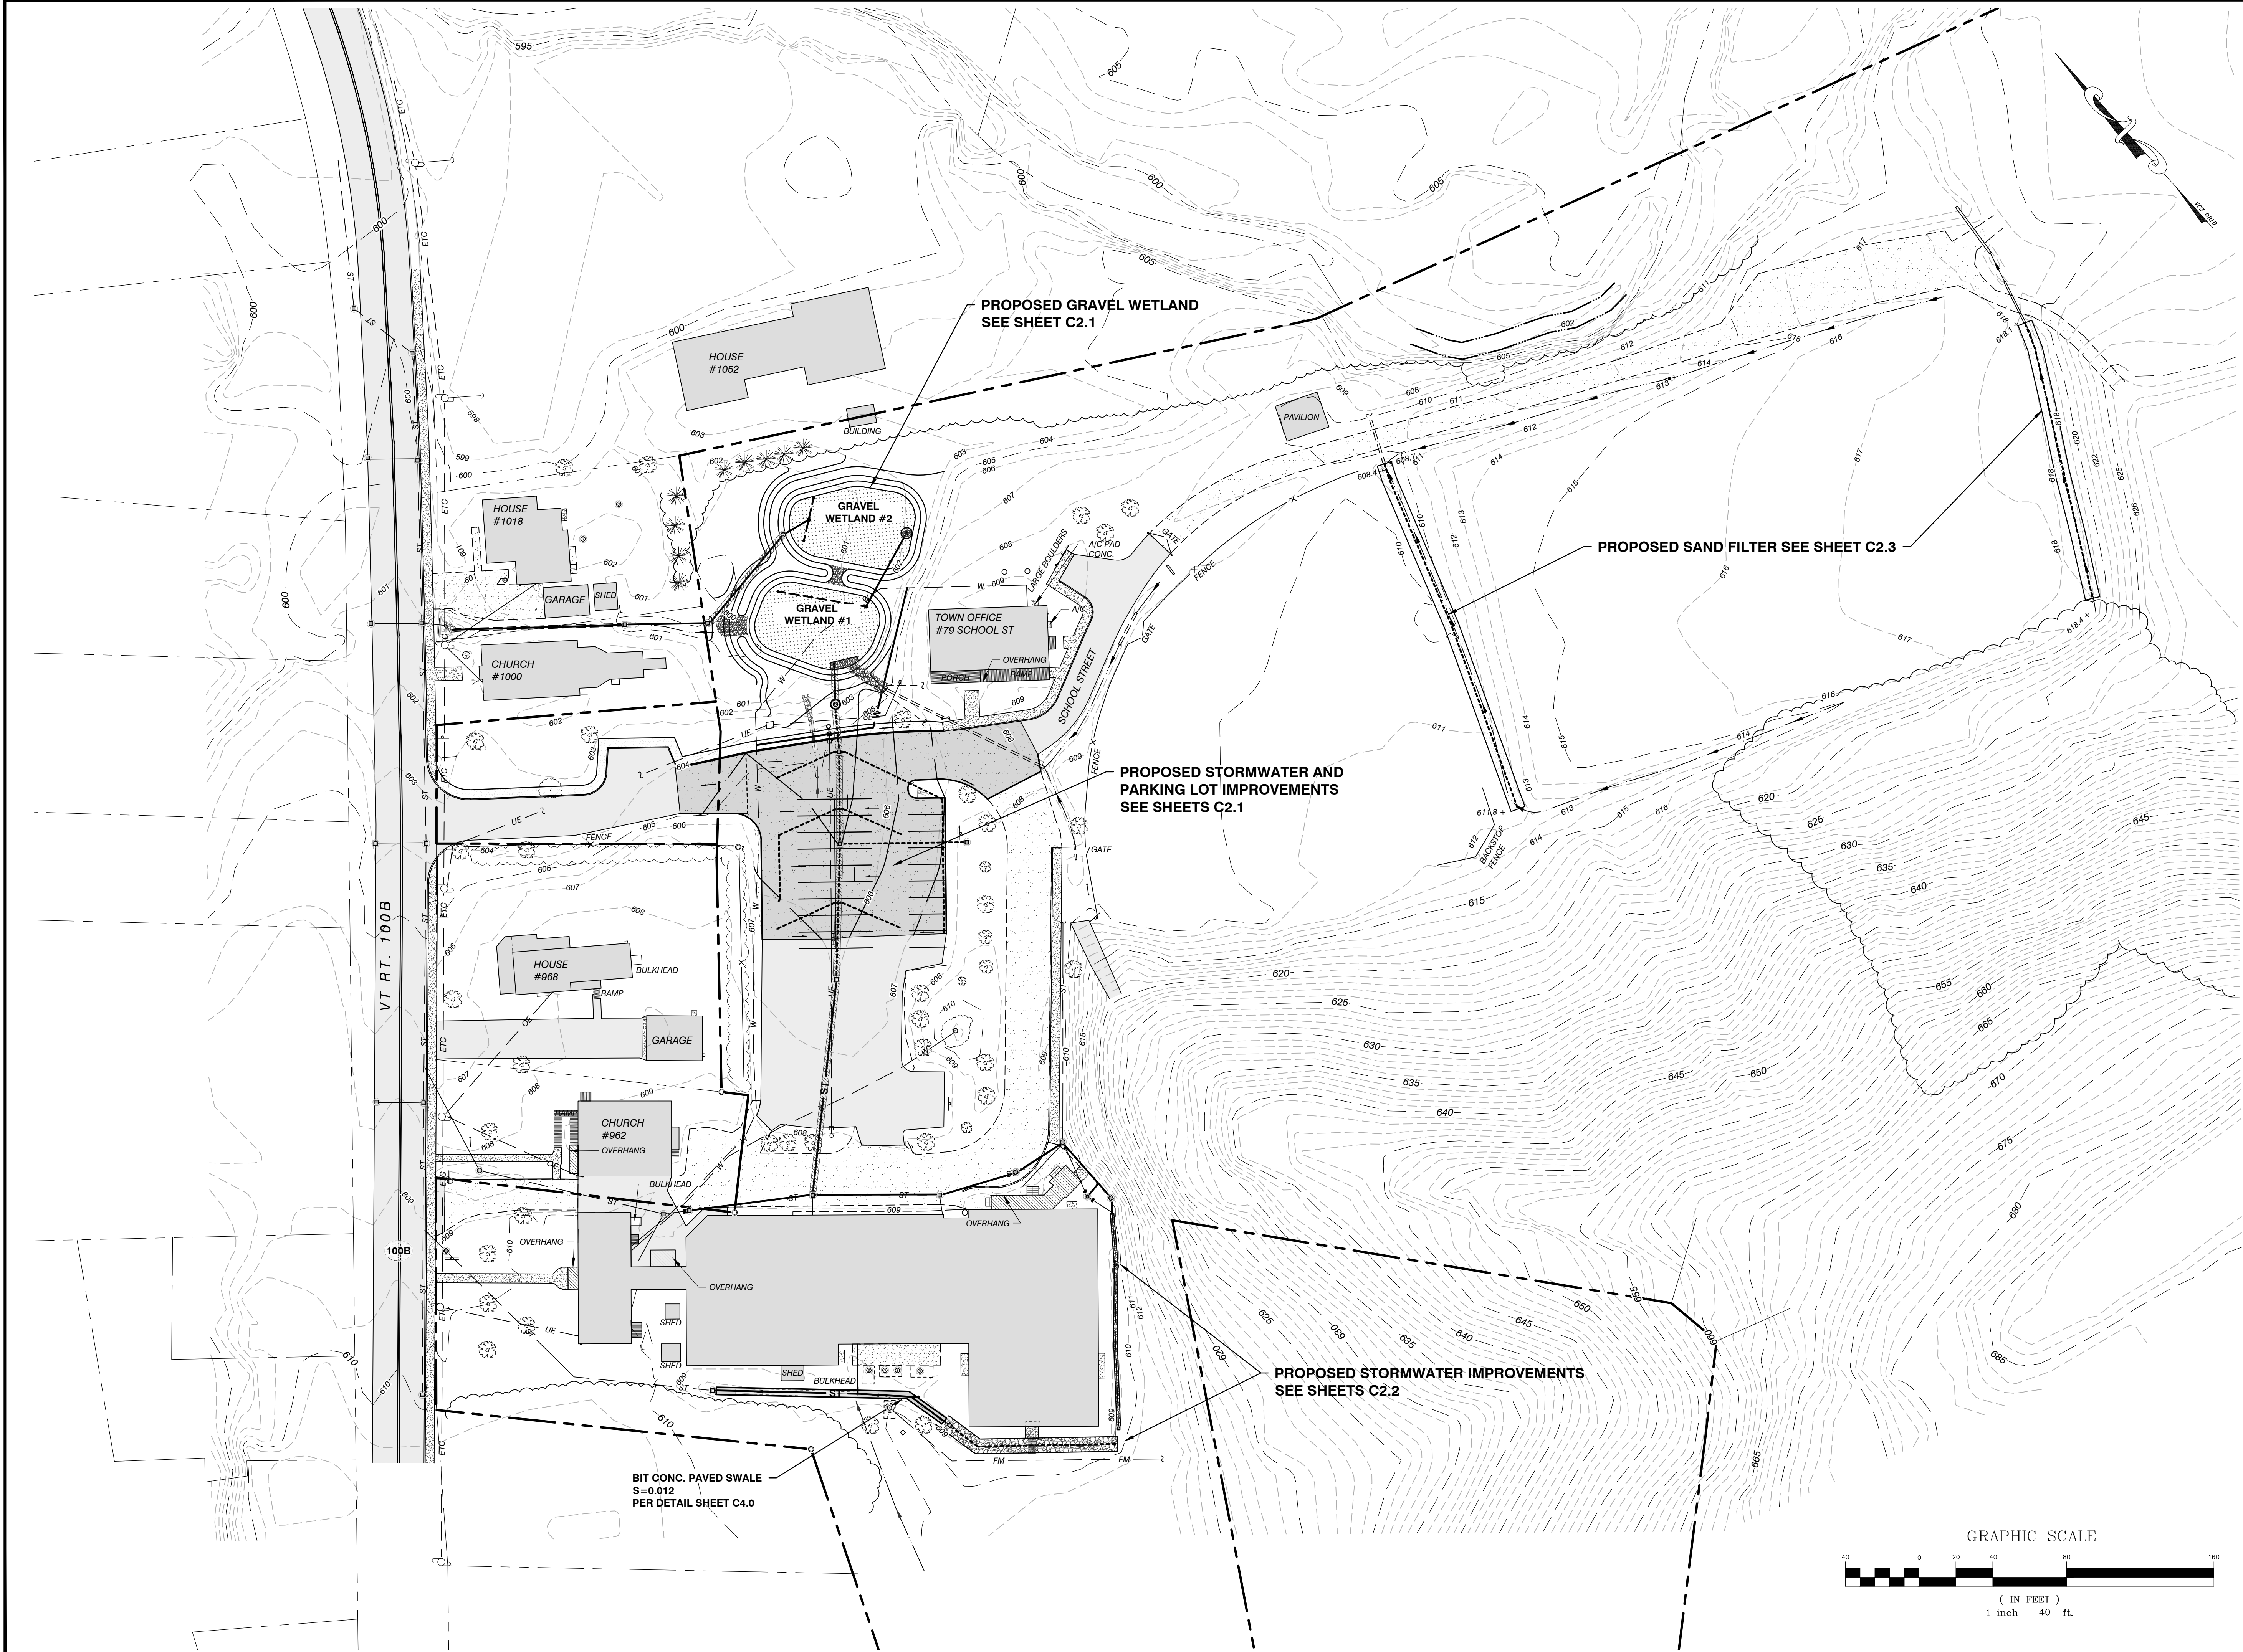

SITE ENGINEER:

CIVIL ENGINEERING ASSOCIATES, INC.
10 MANSFIELD VIEW LANE, SOUTH BURLINGTON, VT 05403
P: 802-864-2323 FAX: 802-864-2271 web: www.caa-vt.com
COPYRIGHT © 2021 - ALL RIGHTS RESERVED

STORMWATER CONSULTANT


208 FLYNN AVE SUITE 2H BURLINGTON, VT 05401
P: 802-497-2367 web: www.watershedca.com

DRAWN
MAB
CHECKED
DSM
APPROVED
DSM

CLIENT:
**CENTRAL VERMONT
REGIONAL
PLANNING
COMMISSION**

PROJECT:
**MORETOWN
ELEMENTARY
SCHOOL**

940 VT ROUTE 100B
MORETOWN, VT

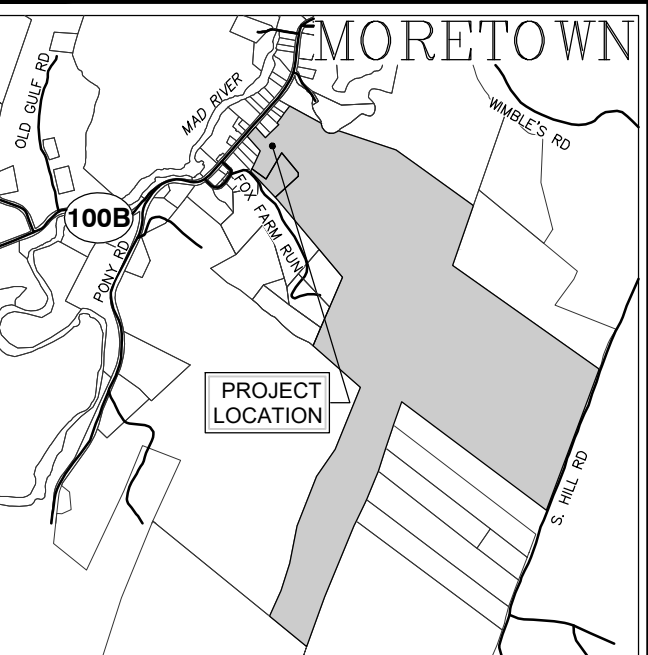

LOCATION MAP
1" = 2000'

DATE	CHECKED	REVISION

**PROPOSED
CONDITIONS
PLAN**

100% SUBMITTAL

DATE
09/30/2021
SCALE
1" = 40'
PROJ. NO.
20147

DRAWING NUMBER
C2.0